

PLANT LIST – SITE

DECIDUOUS TREES

KEY	QTY.	BOTANICAL NAME	COMMON NAME	CAL. (mm)	HT. (cm)	SPREAD (cm)	ROOTS (cm)	REMARKS
AF60	5	<i>Acer x freemanii</i> 'Jeffersred'	Autumn Blaze Maple	60	-	-	WB	-
ARB60	8	<i>Acer rubrum</i> 'Bowhall'	Bowhall Red Maple	60	-	-	WB	-
ARK60	7	<i>Acer rubrum</i> 'Karpick'	Karpick Maple	60	-	-	WB	-
ASC60	5	<i>Acer saccharum</i> 'Columnare'	Columnar Sugar Maple	60	-	-	WB	-
ASE60	20	<i>Acer saccharum</i> 'Endowment'	Endowment Sugar Maple	60	-	-	WB	-
CO60	3	<i>Celtis occidentalis</i>	Hockberry	60	-	-	WB	-
COP60	13	<i>Celtis occidentalis</i> 'Prairie Sentinel'	Prairie Sentinel Hackberry	60	-	-	WB	-
GO60	5	<i>Gymnocladus dioica</i>	Kentucky Coffee Tree	60	-	-	WB	-
GTK60	2	<i>Gleditsia triacanthos</i> 'Skyline'	Skyline Honeylocust	60	-	-	WB	-
LF60	8	<i>Liriodendron tulipifera</i> 'Fraxigatum'	Columnar Tulip Tree	60	-	-	WB	-
LTO60	1	<i>Liriodendron tulipifera</i>	Tulip Tree	60	-	-	WB	-
OV60	1	<i>Ostrya virginiana</i>	Ironwood	60	-	-	WB	-
QRU60	4	<i>Quercus rubra</i>	Red Oak	60	-	-	WB	-
SO60	6	<i>Sorbus decora</i>	Showy Mountainash	60	-	-	WB	-
TA60	2	<i>Tilia americana</i>	Basswood	60	-	-	WB	-
TAR60	2	<i>Tilia americana</i> 'Redmond'	Redmond Linden	60	-	-	WB	-
TCR60	6	<i>Tilia cordata</i> 'Greenspire'	Greenspire Linden	60	-	-	WB	-

DECIDUOUS SHRUBS

AC150	11	<i>Amelanchier canadensis</i>	Serviceberry	-	150	100	WB	Clump
SC80	13	<i>Sambucus canadensis</i>	Elderberry	-	80	50	FP	3 gal. pot

WB - WIRE BASKET CG - CONTAINER GROWN FP - FIELD POTTED pot - POT GROWN

PLANT LIST – BUFFER PLANTING


DECIDUOUS TREES

AS60	10	<i>Acer saccharum</i>	Sugar Maple	60	-	-	WB	-
------	----	-----------------------	-------------	----	---	---	----	---

DECIDUOUS SHRUBS

AC100	7	<i>Amelanchier canadensis</i>	Serviceberry	-	100	50	FP	3 gal. pot
CR100	10	<i>Cornus racemosa</i>	Gray Dogwood	-	100	50	FP	3 gal. pot
CS100	10	<i>Cornus stolonifera</i>	Red-Osier Dogwood	-	100	50	FP	3 gal. pot
PO80	9	<i>Physocarpus opulifolius</i>	Ninebark	-	80	40	FP	3 gal. pot
PR80	8	<i>Prunus virginiana</i>	Chokeberry	-	80	40	FP	3 gal. pot
SC80	9	<i>Sambucus canadensis</i>	Elderberry	-	80	50	FP	3 gal. pot

WB - WIRE BASKET CG - CONTAINER GROWN FP - FIELD POTTED pot - POT GROWN

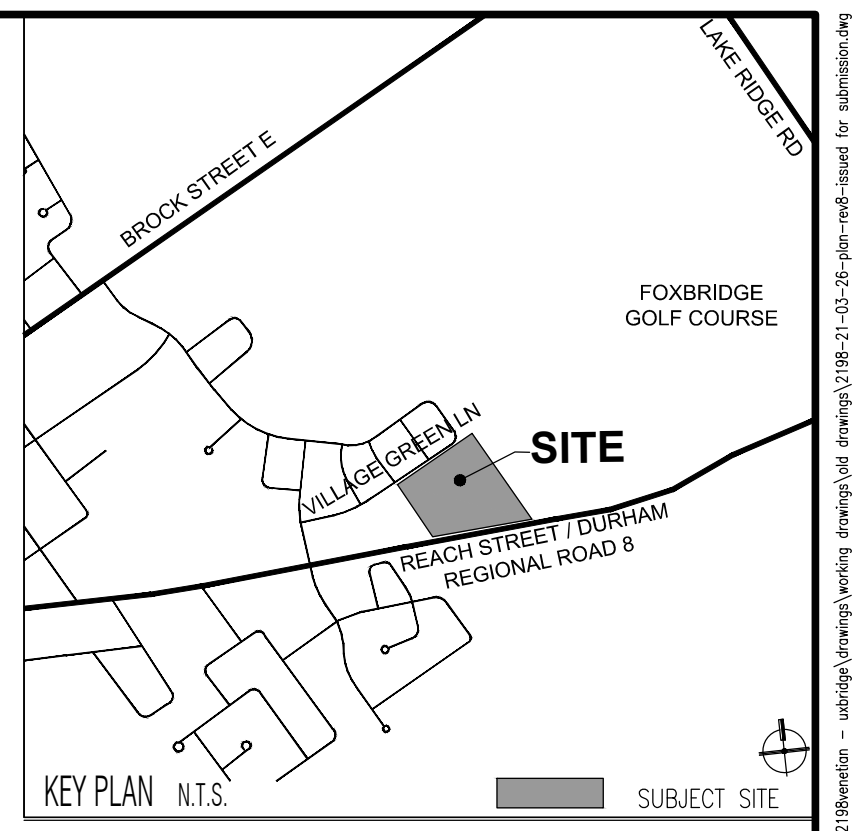

LEGEND

- PROPERTY LINE
- ACOUSTIC FENCE
- PRIVACY WOOD FENCE
- CHAIN LINK FENCE
- DECORATIVE METAL FENCE
- GATE
- BENCH
- CONCRETE PAVING
- UNIT CONCRETE SLAB PAVING
- PROPOSED LID GRANULAR (REFER TO SERVING PLAN BY SKA ENGINEERING LTD)
- EXISTING DECIDUOUS TREE TO REMAIN (REFER TO TREE INVENTORY AND ASSESSMENT PLAN)
- EXISTING CONIFEROUS TREE TO REMAIN (REFER TO TREE INVENTORY AND ASSESSMENT PLAN)
- PLANT SPECIES DECIDUOUS TREE PLANTING SIZE
- DECIDUOUS SHRUBS PLANTING
- WOODLAND

Base Information
 Topographic survey information received in digital format from ERTL Surveyors and received on November 28, 2017.
 Site plan, grading & servicing information received in digital format from SKA Engineering Ltd, Project No. 17-386 and received on March 25, 2021.
 Electrical information received in digital format from RTG Systems Inc., Sheet No. SL-1 and received on March 25 2021.

8	Issued for Submission	CMO	21 03 26
7	Issued for Submission	SW	21 03 17
6	Issued for Submission	CMO	21 02 25
5	For LSRCa Submission	CMO	21 02 17
4	For Submission to LSRCa	SW	20 08 26
No	Revision	By	Yr Mo Da

All drawings and designs are the property of Cosburn Nauboris Limited and may not be used or reproduced without permission. This drawing must not be scaled.

Invalid Unless Signed Original

cosburn nauboris LTD
 landscape architects cosburnnauboris.ca

24 REACH STREET
 VENETIAN GROUP
 TOWNSHIP OF UXBRIDGE

LANDSCAPE PLAN

Drawn by MR Scale 1:400
 Checked by PHC Plot Date 2021-03-26
 Approved by PHC Project 2198 Drawing No. L1

SET NO.02
 CN PROJECT FILE: W:\3186\main - uxbridge\landscape\working drawings\l1.dwg\l1.dwg - 2021-03-26 - 10:40 am - 10:40 am - 10:40 am - 10:40 am