

LOCATION PLAN
N.T.S.

LEGEND


- PROPERTY LINE
- TEMPORARY SILT FENCE
- PROPOSED SEDIMENT TRAP
- TEMPORARY ROCK CHECK DAM
- TEMPORARY GRAVEL MUD MAT

LIST OF DRAWINGS

SG-01 - SITE GRADING PLAN
SS-01 - SITE SERVICING PLAN
XS-01 - CROSS SECTIONS
XS-02 - CROSS SECTIONS
EC-01 - EROSION CONTROL PLAN - PHASE 1
EC-02 - EROSION CONTROL PLAN - PHASE 2
EC-03 - EROSION CONTROL PLAN - PHASE 3
EC-04 - EROSION CONTROL DETAILS
DD-01 - DETAILS
DD-02 - DETAILS

SITE PLAN INFORMATION	SURVEYOR INFORMATION
ICR ASSOCIATES INCORPORATED 12 SANDBOURNE CRESCENT TORONTO, ONTARIO L4K 4B5 PHONE: (416) 499-9427 E-MAIL: icr.oes@gmail.com	H.F. GRANDER CL. LTD. 1575 HIGHWAY 7A WEST, UNIT 2A PORT FERRARY, ONTARIO L1L 1A6 PHONE: (905) 965-3600 FAX: (905) 965-2347

NO.	REVISION	DATE	BY
4	ISSUED FOR SITE PLAN APPROVAL	SEP 28, 2021	LMV
4	ISSUED FOR SITE PLAN APPROVAL	MAR 19, 2021	PS
3	RE ISSUED FOR ZONING APPROVAL	MAR 15, 2019	LMV
2	ISSUED FOR COORDINATION	SEPT 5, 2018	TVL
1	ISSUED FOR ZONING APPROVAL	AUG 10, 2018	LMV

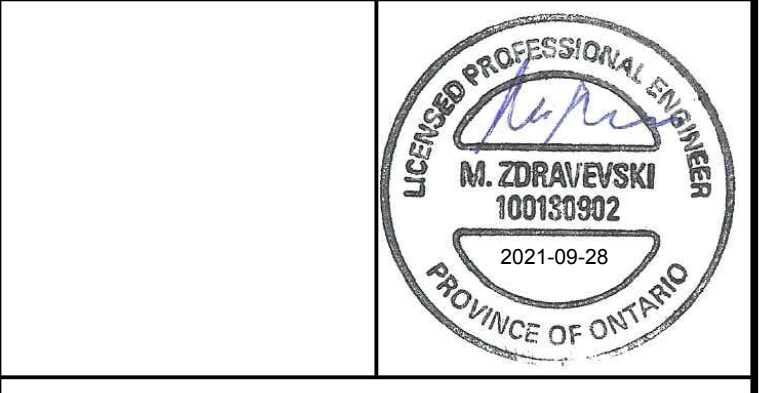

TOWN OF UXBRIDGE
REGION OF DURHAM
WESTLANE DEVELOPMENT GROUP LTD.
SOUTH BROCK STREET DEVELOPMENT
UXBRIDGE, ONTARIO

EROSION CONTROL PLAN-STAGE 3

DESIGNED BY: LMV	DATE: JUNE 2018	CHECKED BY: JL
DRAWN BY: LMV	PROJECT No. 2018-0302	DRAWING No. EC-03
SCALE: 1:400		