
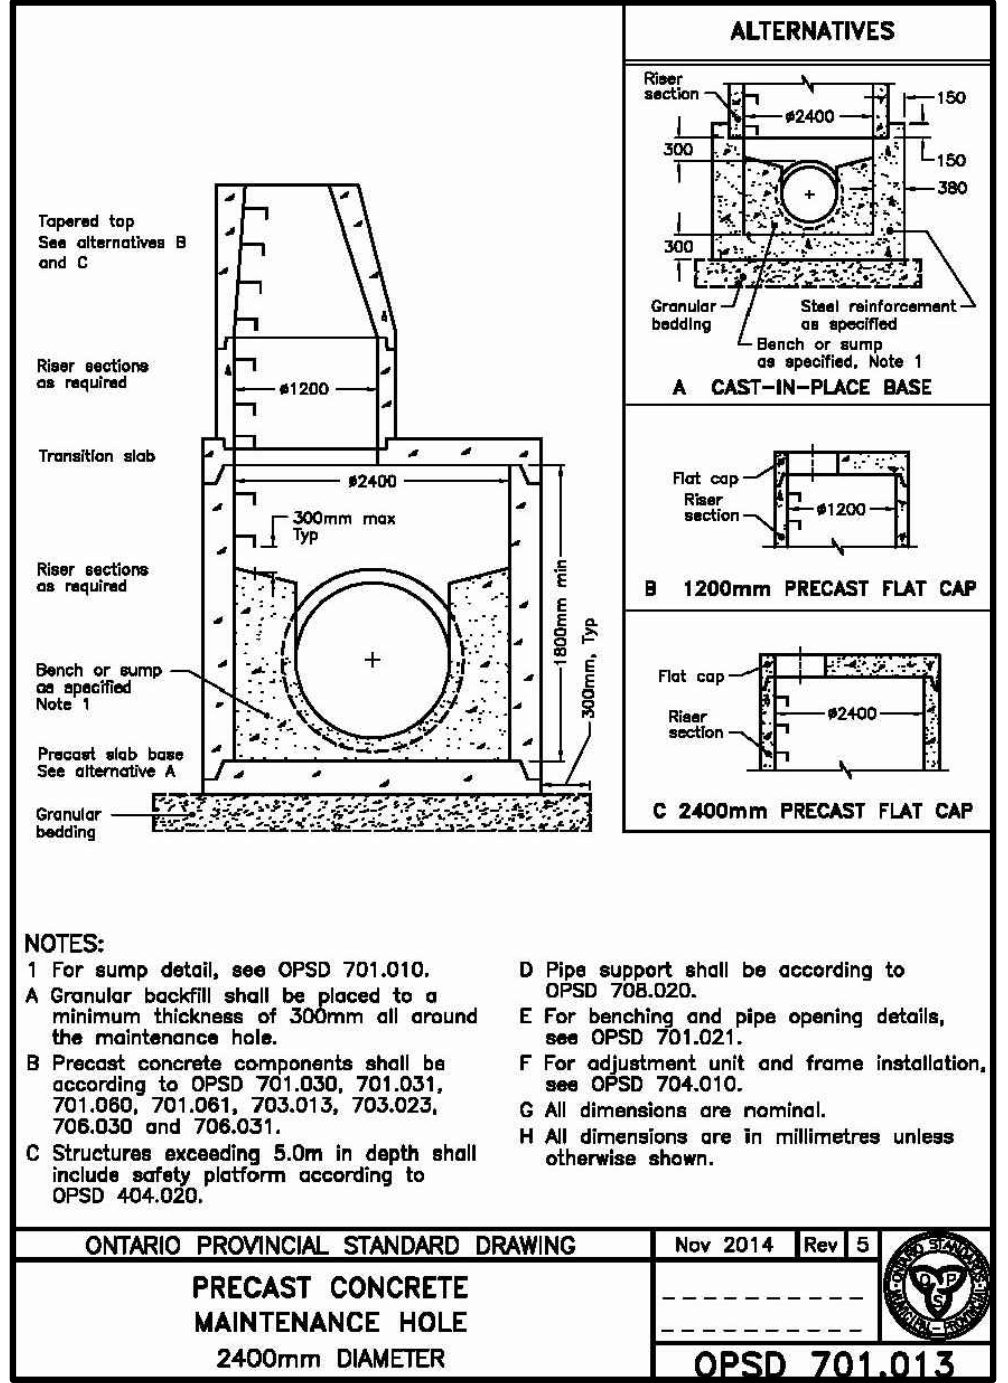
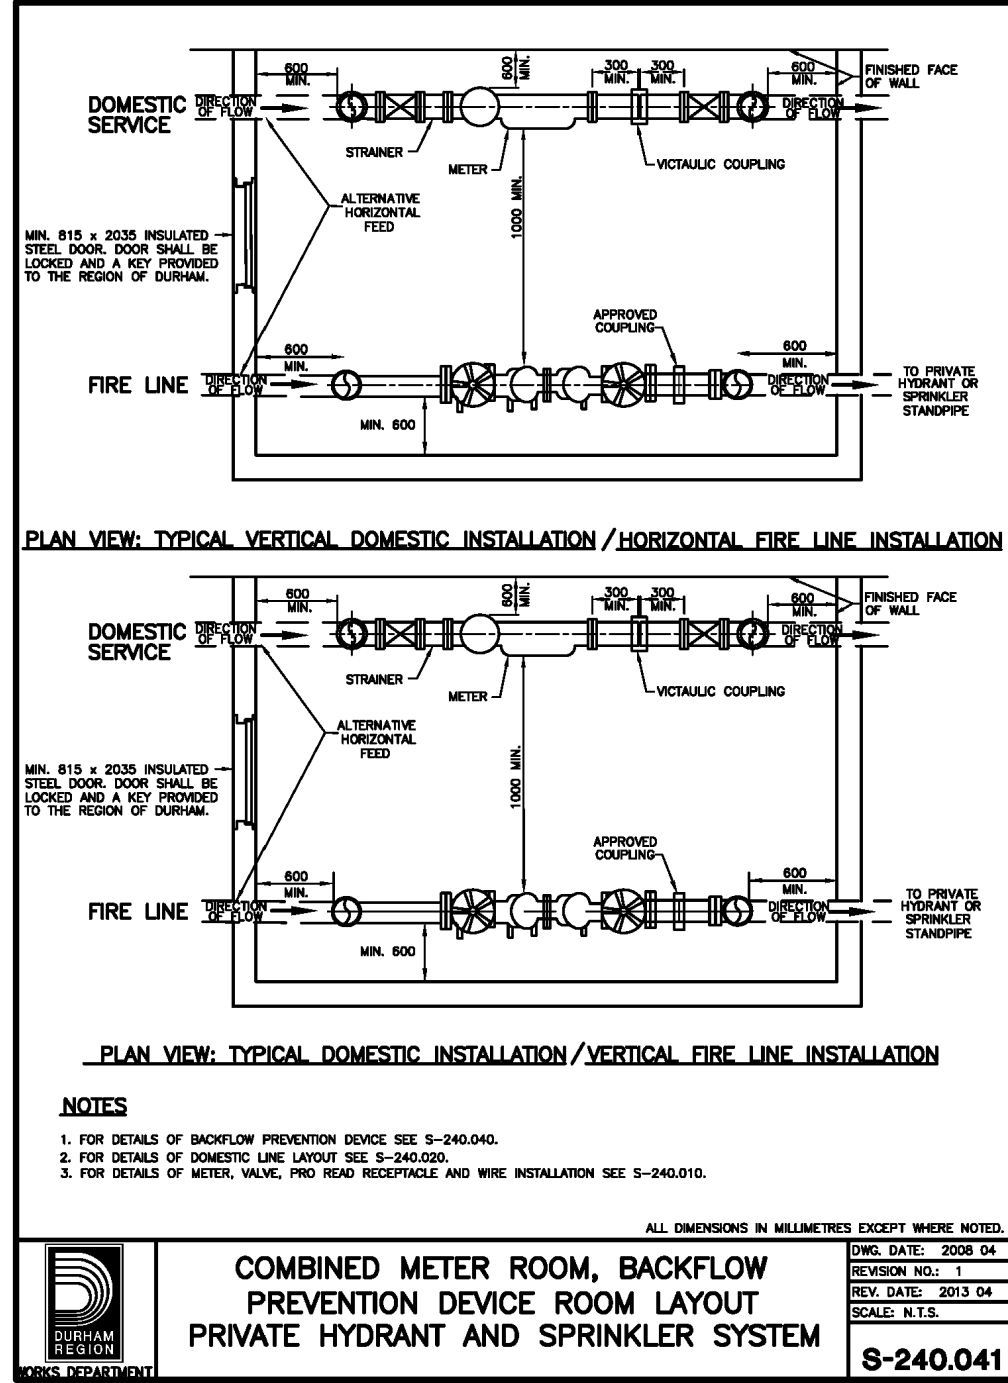
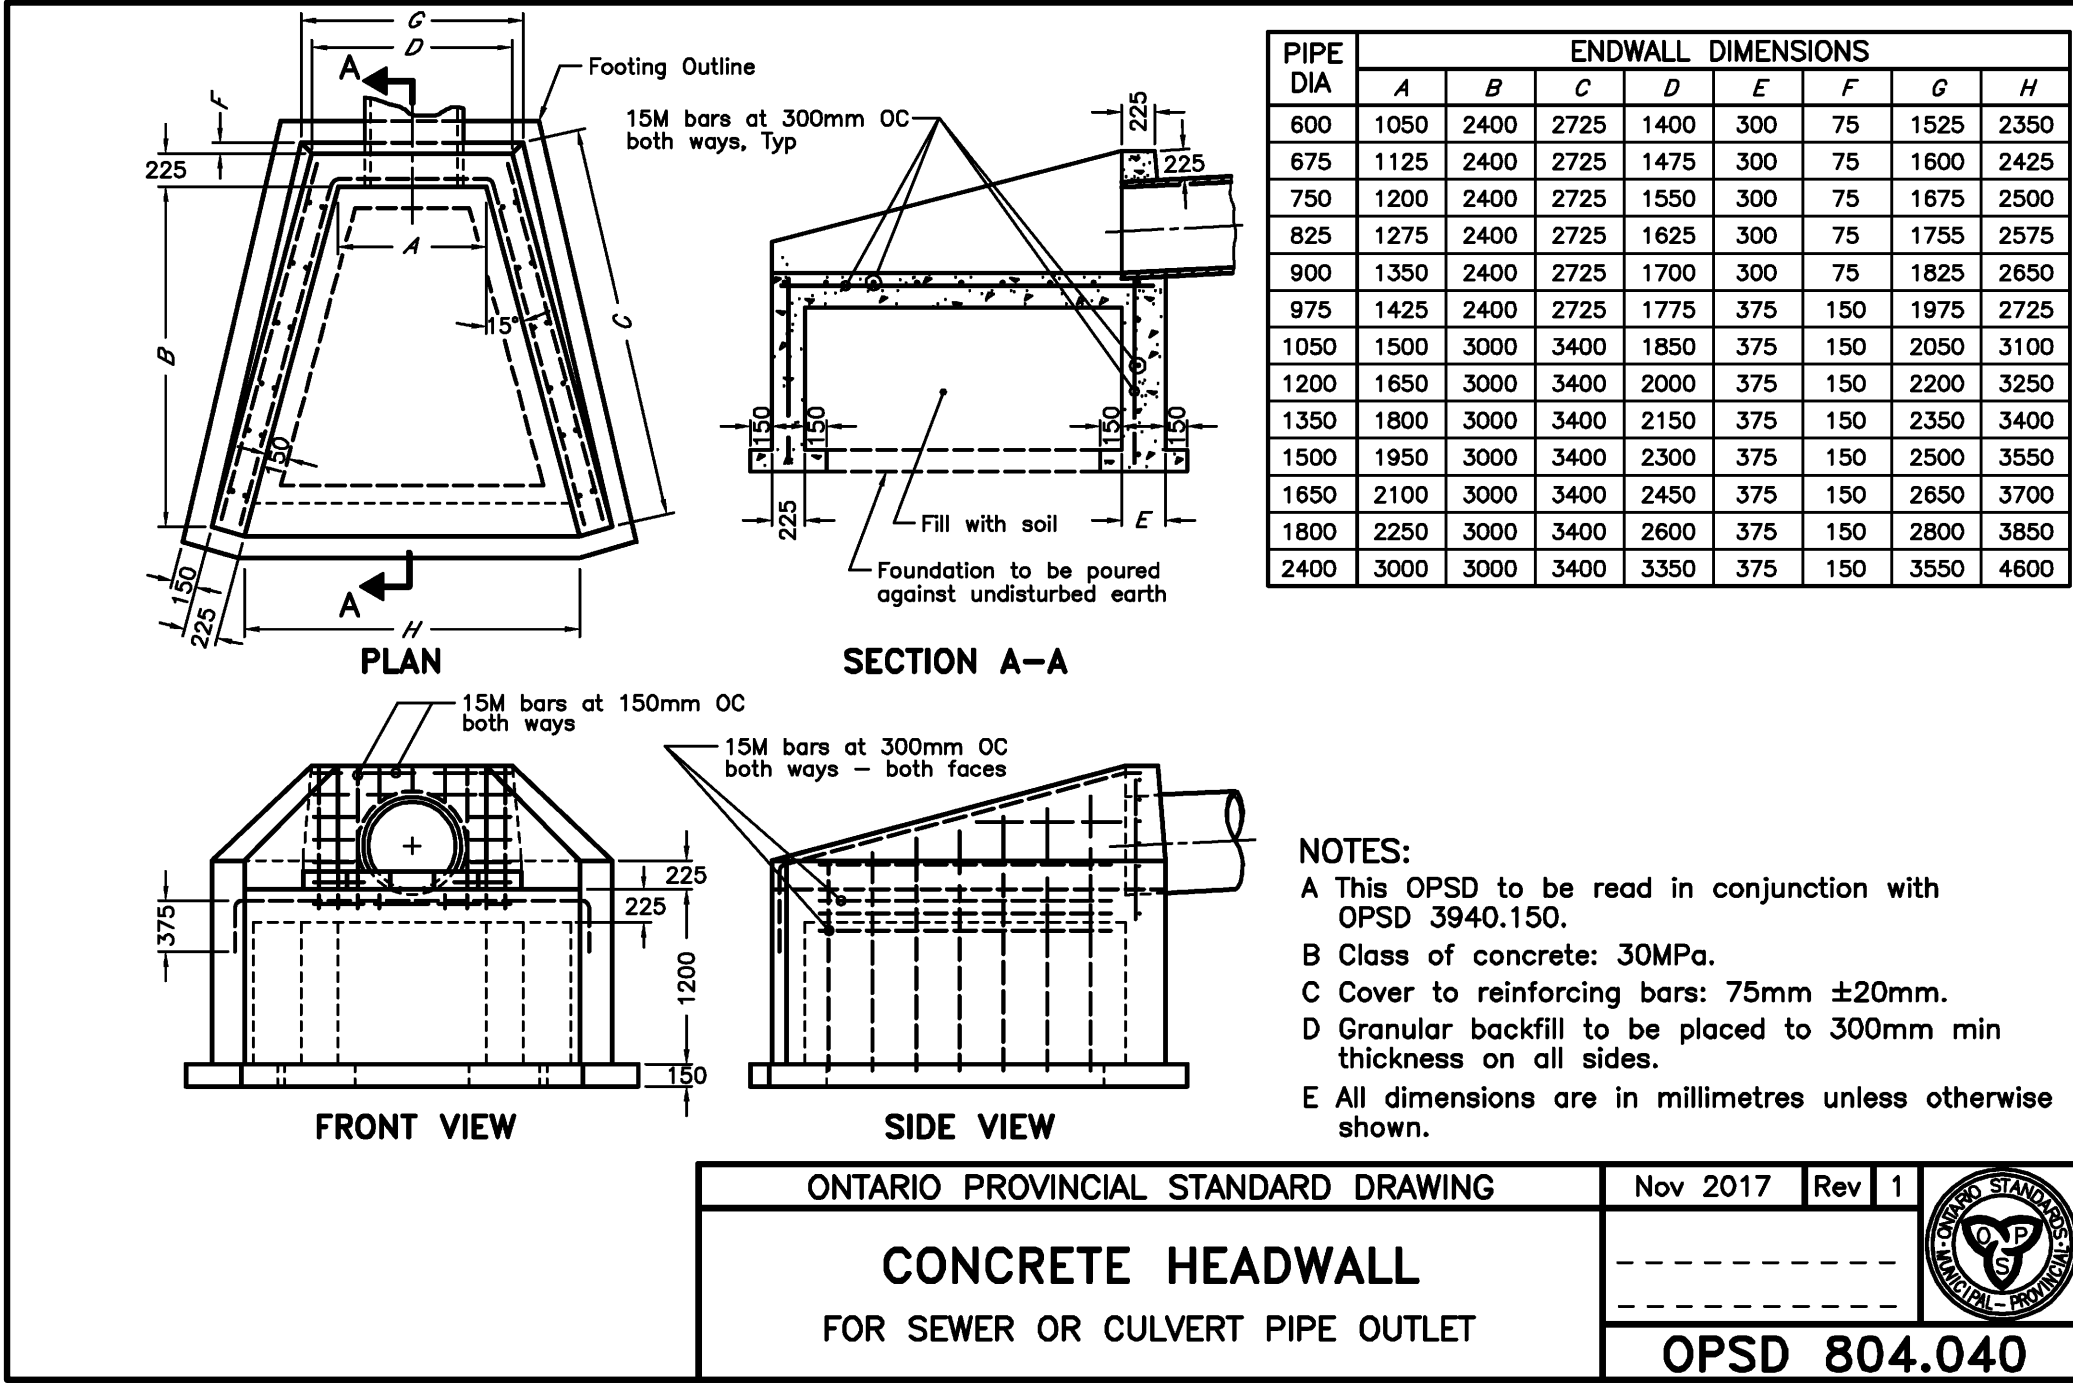


LEGEND

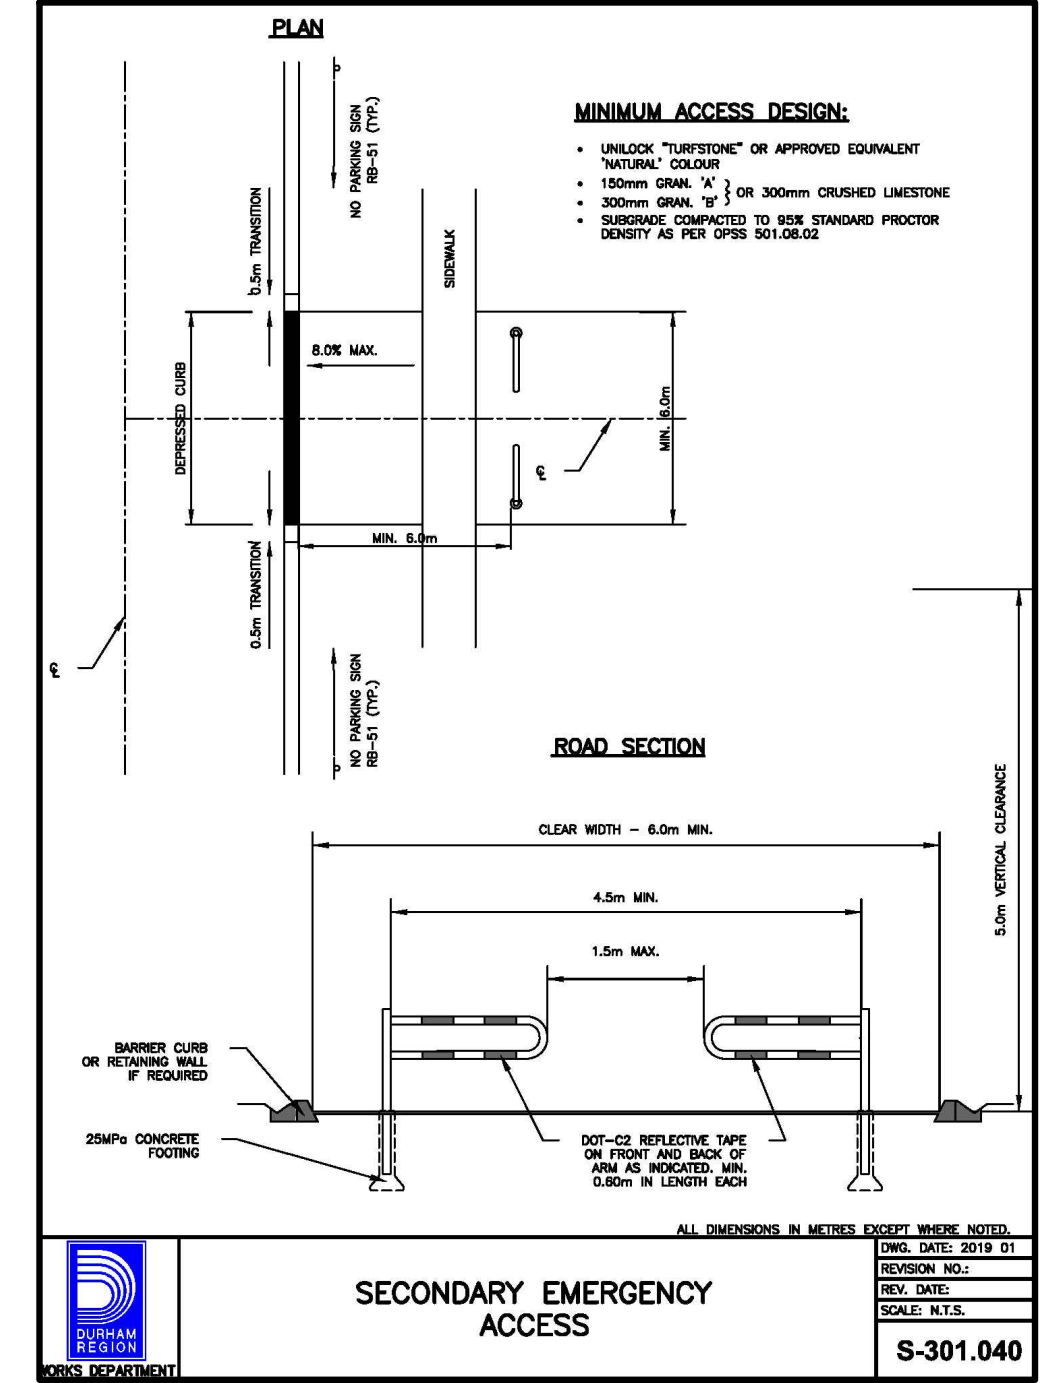

LIST OF DRAWINGS






SG-01 - SITE GRADING PLAN	
SS-01 - SITE SERVICING PLAN	
XS-01 - CROSS SECTIONS	
XS-02 - CROSS SECTIONS	
EC-01 - EROSION CONTROL PLAN - PHASE 1	
EC-02 - EROSION CONTROL PLAN - PHASE 2	
EC-03 - EROSION CONTROL PLAN - PHASE 3	
EC-04 - EROSION CONTROL DETAILS	
DD-01 - DETAILS	
DD-02 - DETAILS	

SITE PLAN INFORMATION

ICR ASSOCIATES INCORPORATED
12 SANDBOURNE CRESCENT
TORONTO, ONTARIO L4K 4B5
PHONE: (416) 499-8427
E-MAIL: icr.dwg@gmail.com

SURVEYOR INFORMATION

H.F. GRANDER Co. LTD.
1576 HIGHWAY 7A WEST, UNIT 2A
POINT FERRY, ONTARIO L6L 1A6
PHONE: (905) 985-3000
FAX: (905) 985-2347

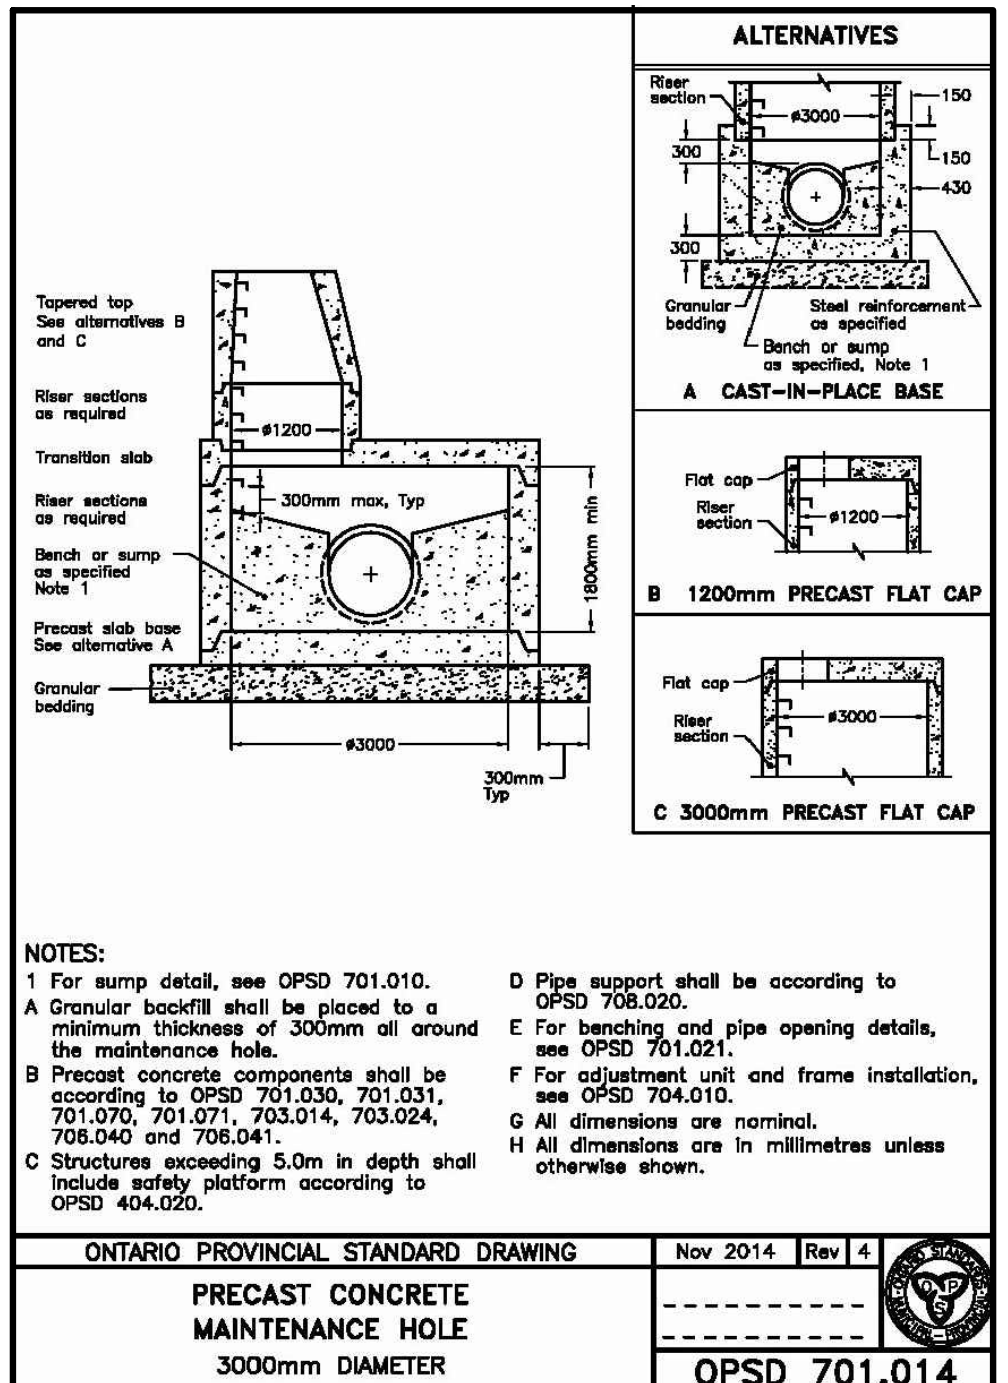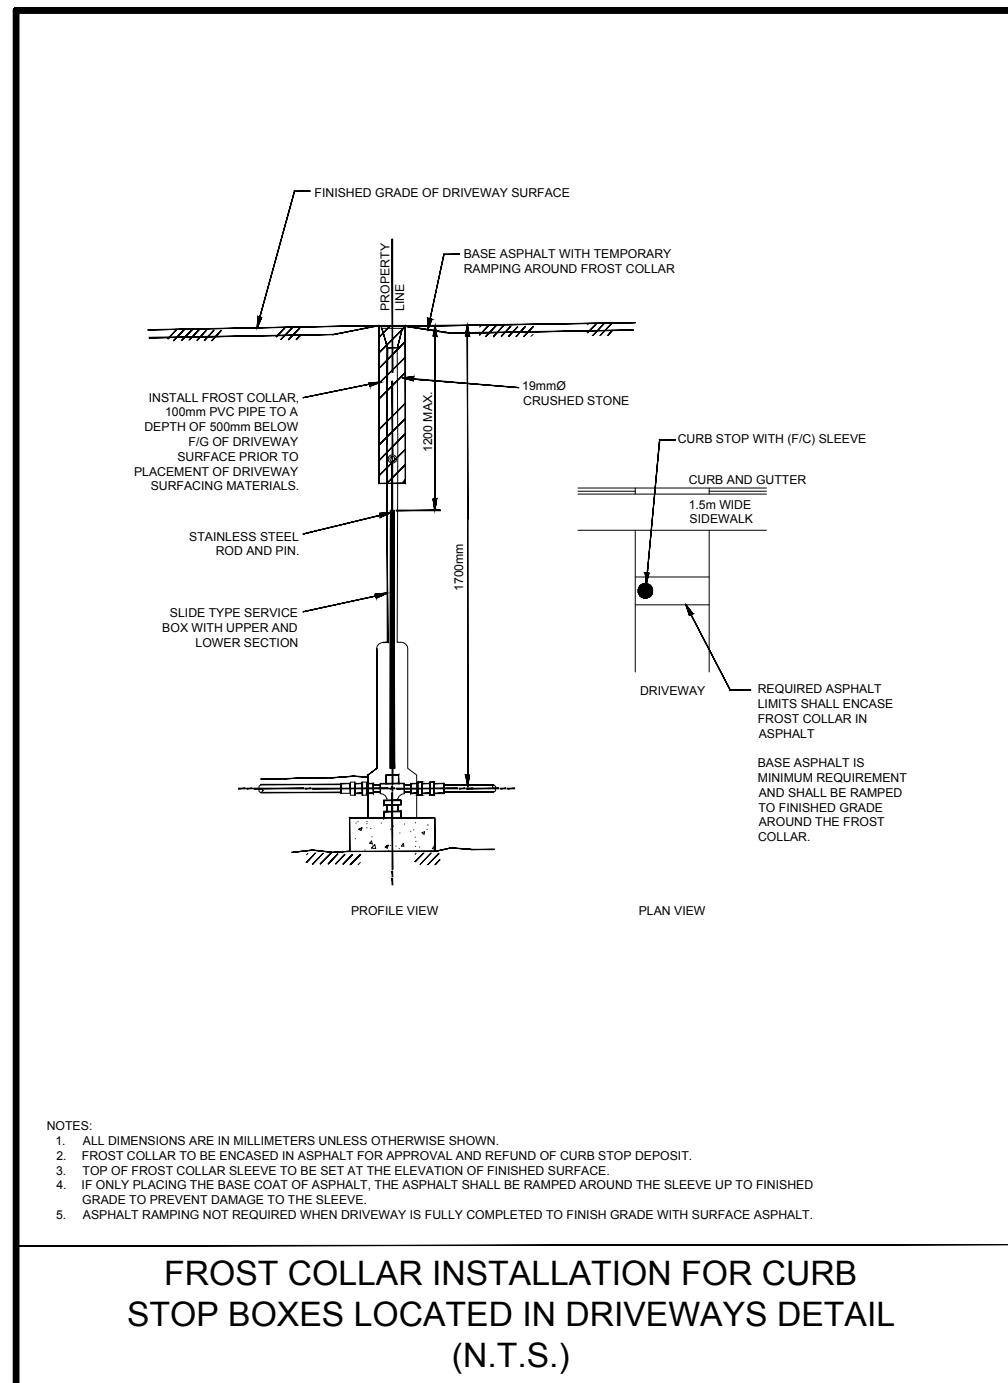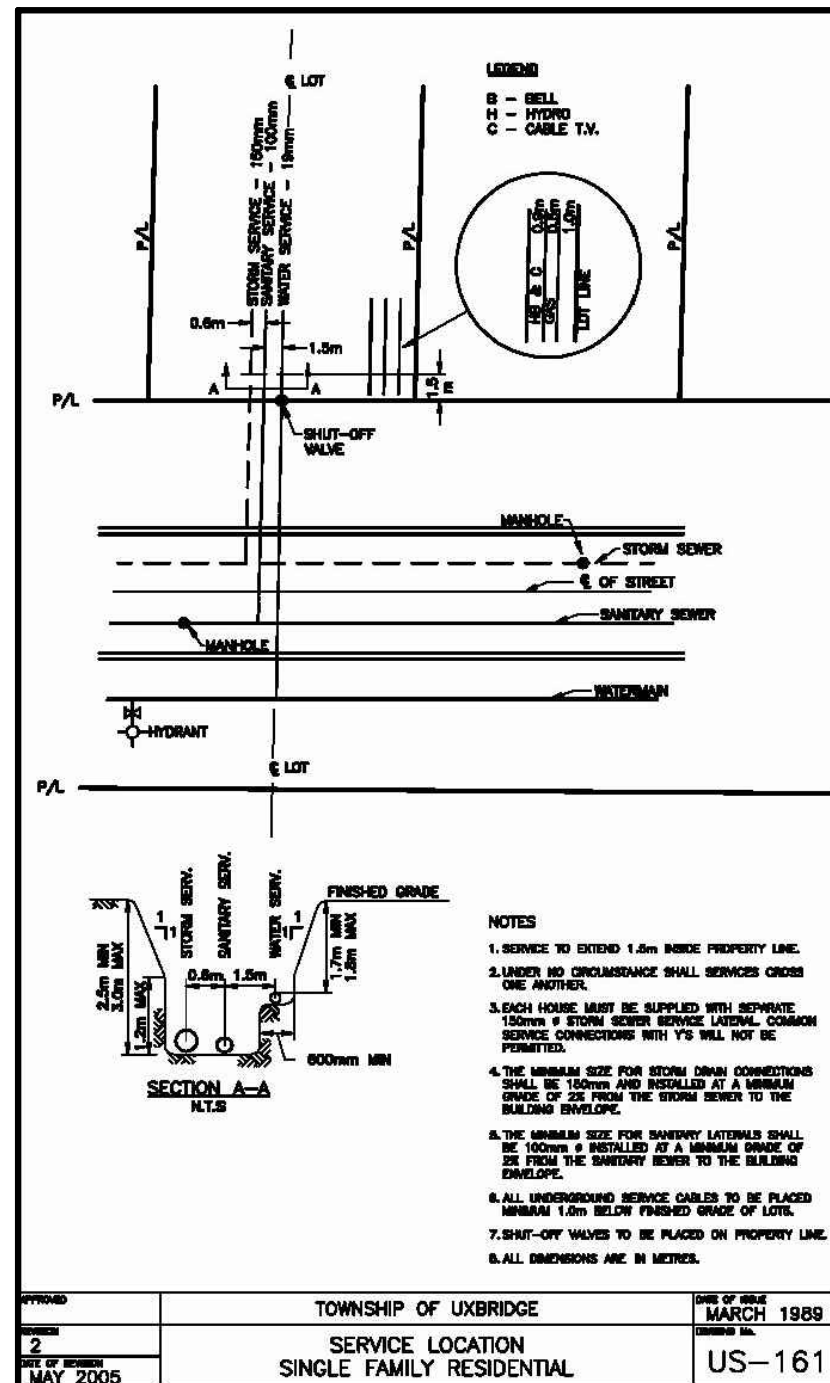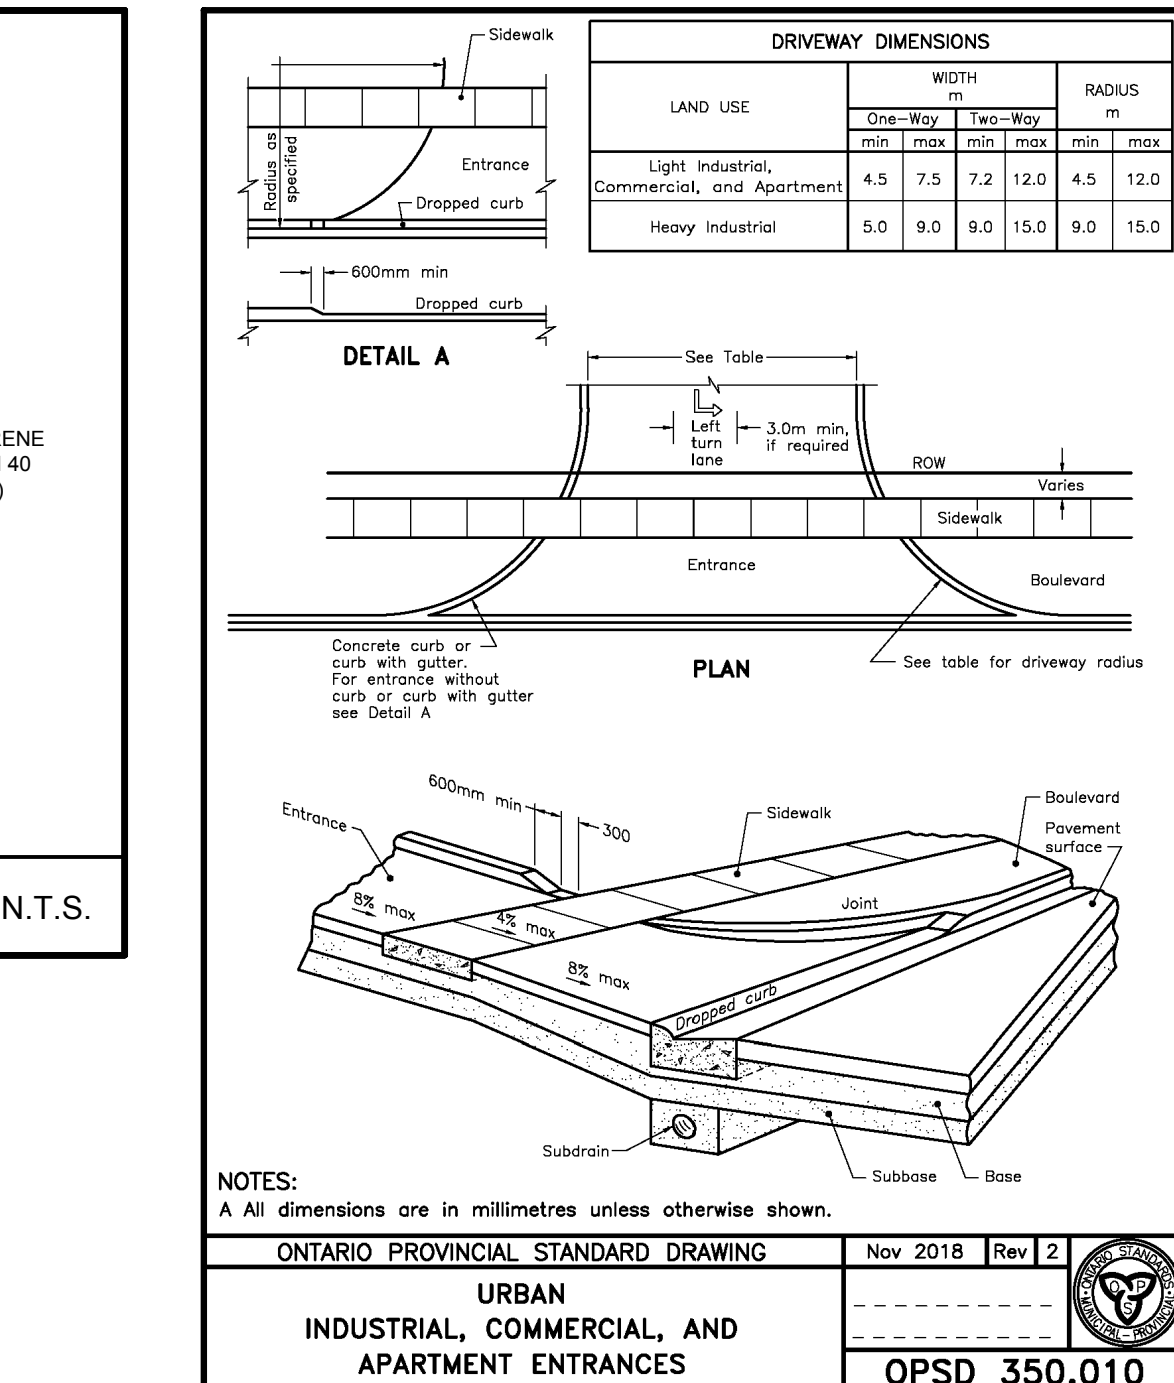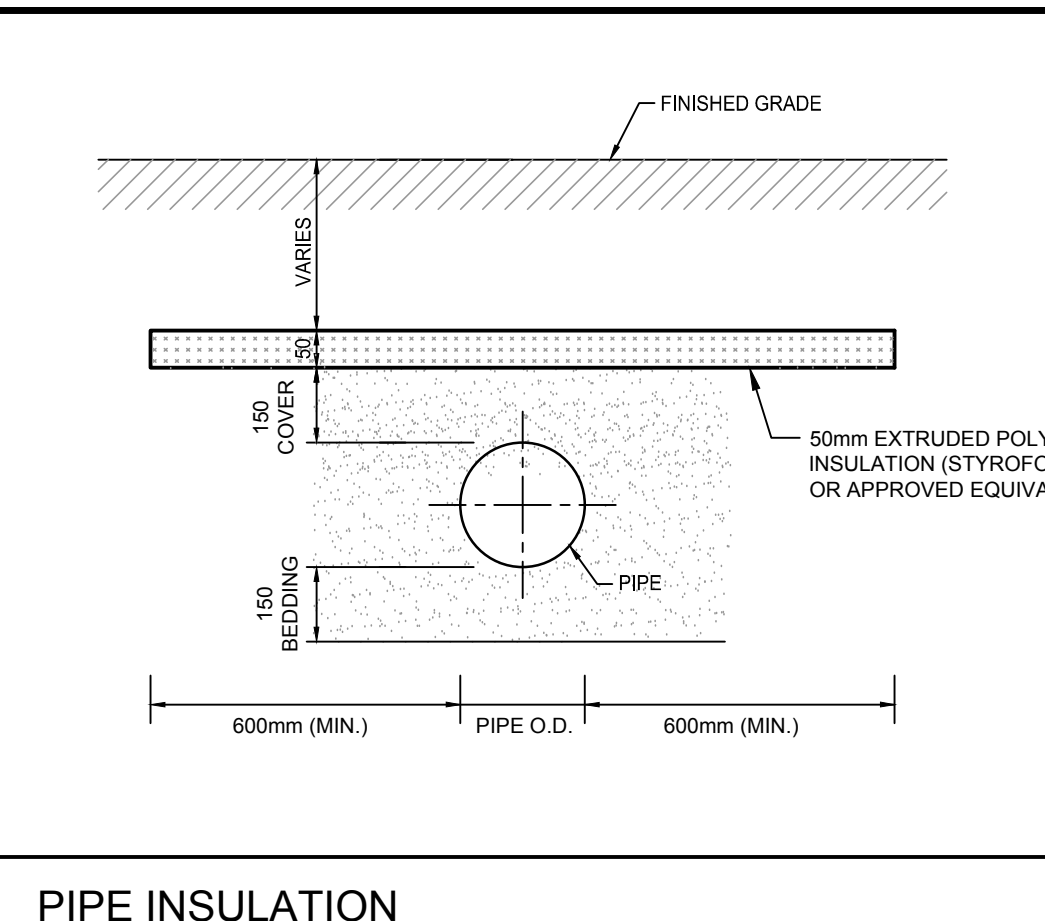

TOWN OF UXBRIDGE REGION OF DURHAM

WESTLANE DEVELOPMENT GROUP LTD.
SOUTH BROCK STREET DEVELOPMENT
UXBRIDGE, ONTARIO

DETAILS

DESIGNED BY:	LMV	DATE:	JUNE 2018	CHECKED BY:	JL
DRAWN BY:	LMV	PROJECT No.:	2018-0302	DRAWING No.:	DD-01
SCALE:	NTS				

IBI GROUP
Unit 300 - 8133 Warden Avenue
Markham ON L6G 1B3 Canada
tel 905 763 2322 fax 905 763 9983
ibigroup.com

LICENCED PROFESSIONAL ENGINEER
M. ZDRAVEVSKI
100180902
PROVINCE OF ONTARIO