




REFER TO DWG No. SS-1

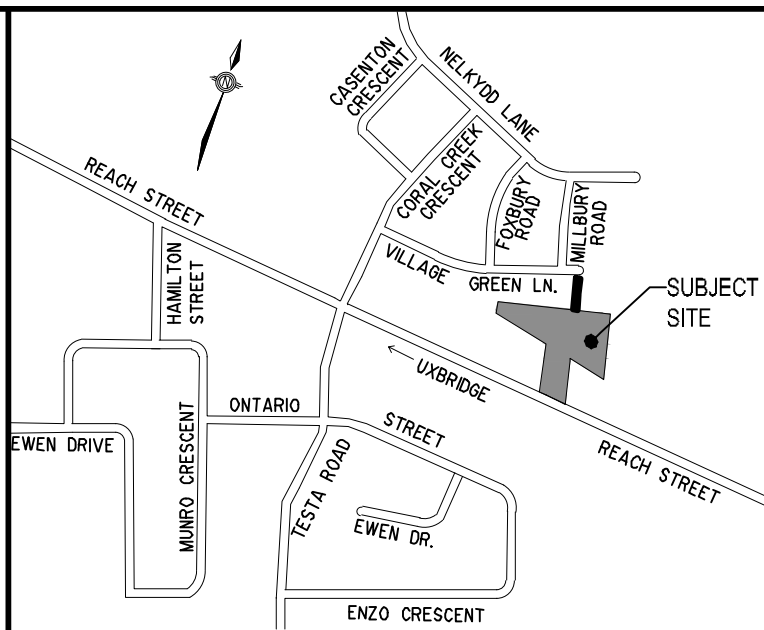

**KEYMAP**  
N.T.S.

- LEGEND:**
- CATCHBASIN/DOUBLE CATCHBASIN
  - CATCHBASIN MANHOLE
  - STORM SANITARY MANHOLE
  - TRENCH PLUG PER OPSD02.095
  - HYDRANT AND VALVE
  - VALE AND BOX
  - STORM/SANITARY/WATERMAIN SERVICE CONNECTIONS
  - DOMESTIC WATERMAIN
  - FIRE WATERMAIN
  - HYDRO TRANSFORMER
  - LIGHT STANDARDS (REFER TO RTG PLANS)
  - TACTILE PLATE
- NOTE:  
FOR CROSS SECTIONAL VIEWS REFER TO DWG CSI  
FOR CROSSING DATA REFER TO DWG SS

REVIEWED BY \_\_\_\_\_  
TOWNSHIP OF UXBRIDGE  
DATE \_\_\_\_\_  
TOWNSHIP ENGINEER FOR THE TOWNSHIP OF UXBRIDGE

APPROVED BY \_\_\_\_\_  
REGION OF DURHAM  
DATE \_\_\_\_\_

**BENCHMARK:**  
ELEVATIONS ARE GEODETIC AND REFERRED TO THE MTO MONUMENT NO. 778488, ELEVATION = 267.903 M.

NOTE: ALL DIMENSIONS AND ELEVATIONS IN METRES UNLESS NOTED OTHERWISE. ALL PIPE SIZES IN MILLIMETRES.

No.	REVISIONS TO DRAWING	BY	DATE	APPR.


ALL PREVIOUS ISSUES OF THIS DRAWING ARE SUPERSEDED

CLIENT: **VENETIAN DEVELOPMENT GROUP**

MUNICIPALITY: TOWNSHIP OF UXBRIDGE  
REGION OF DURHAM

PROJECT TITLE: REACH STREET LANDS

SHEET TITLE: SITE SERVICING PLAN WEST

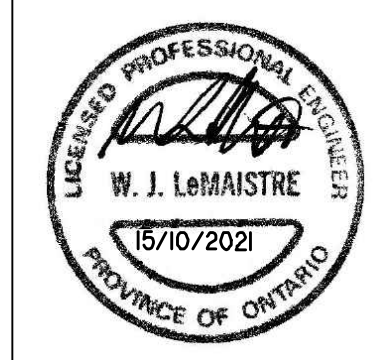

DESIGNED: KLD    DRAWN: RAV    CHECKED: WJL  
SCALE: SCALE 1:250    DATE: OCTOBER 2021  
PROJECT NUMBER: 17:386    DWG. NUMBER: SS-2

T-Number

CAD FILE: P:\17\386\Drawings\Plan\Site SS-3.dwg