

PROJECT INFORMATION	
ENGINEER	TAYEB HUSSEIN
PRODUCT MANAGER	947-880-8117 HASSAN@ADS-PIPE.COM
ADS SALES REP	H1-880-8117 HASSAN@ADS-PIPE.COM
PROJECT NO.	222542

APPROVED BY: _____
 DRAWN BY: _____
 DATE: _____
 COMPANY: _____
 PHONE / FAX: _____

ADS **Hydro International**
 STORMWATER

150 MILLIMETER PRECASTER AND PERFORATED MANHOLES, MANHOLE COVERS AND 150MM PERFORATED PRECASTER INTERSALS ARE THE PROPERTY OF HYDRO INTERNATIONAL INC.

REACH STREET LANDS

UXBRIDGE, ON.

CONTRACTOR PROVIDED DELIVERY SCHEDULE & SITE INFORMATION:

SCHEDULING INFORMATION	
SYSTEM DESIGNATION / SIZE	
SYSTEM DELIVERY DATE	
*ACTUAL DATE REQUIRED, ASAP IS NOT ACCEPTABLE AND A MINIMUM OF 4 WEEKS MUST BE PROVIDED UNLESS OTHERWISE DISCUSSED WITH A SALES REPRESENTATIVE.	

DELIVERY INFORMATION	
JOB SITE STREET ADDRESS	CITY
CONTACT	CONTACT PHONE
ALTERNATE CONTACT	ALTERNATE PHONE

DIRECTIONS TO JOB SITE FROM NEAREST INTERSTATE:
 (PLEASE NO MAPS)

PARTS LIST - 1500mm FIRST DEFENSE HC - STM MH 17		
ITEM	SIZE (mm)	DESCRIPTION
1	1500	LD PRECAST MANHOLE
2	-	LEDGER SUPPORT
3	-	SEPARATION MODULE
4	600	PVC SOBRIS INLET PIPE (BY OTHERS)
5	675	HDPE PERFORATED OUTLET PIPE (BY OTHERS)
6	750	FRAME & COVER
7	-	MATERIALS AND LABOR TO ACHIEVE FINAL GRADE (BY OTHERS)

NOTES:
 ENGINEER / CONTRACTOR TO CONFIRM PIPE MATERIALS.

REACH STREET LANDS
 UXBRIDGE, ON.
 DATE: _____
 PROJECT # 222542
 CHECKED: TL
 DRAWN: _____
 NOT TO SCALE
 SHEET 4 OF 5

PARTS LIST - 1800mm FIRST DEFENSE HC - STM MH5		
ITEM	SIZE (mm)	DESCRIPTION
1	1800	LD PRECAST MANHOLE
2	-	LEDGER SUPPORT
3	-	SEPARATION MODULE
4	375	PVC SOBRIS INLET PIPE (BY OTHERS)
5	450	HDPE PERFORATED INLET PIPE (BY OTHERS)
6	500	HDPE PERFORATED OUTLET PIPE (BY OTHERS)
7	-	MATERIALS AND LABOR TO ACHIEVE FINAL GRADE (BY OTHERS)

NOTES:
 ENGINEER / CONTRACTOR TO CONFIRM PIPE MATERIALS.

REACH STREET LANDS
 UXBRIDGE, ON.
 DATE: _____
 PROJECT # 222542
 CHECKED: TL
 DRAWN: _____
 NOT TO SCALE
 SHEET 2 OF 5

PARTS LIST - 1200mm FIRST DEFENSE HC - STM MH 27		
ITEM	SIZE (mm)	DESCRIPTION
1	1200	LD PRECAST MANHOLE
2	-	LEDGER SUPPORT
3	-	SEPARATION MODULE
4	250	PVC SOBRIS INLET PIPE (BY OTHERS)
5	300	PVC SOBRIS INLET PIPE (BY OTHERS)
6	400	PVC SOBRIS INLET PIPE (BY OTHERS)
7	-	MATERIALS AND LABOR TO ACHIEVE FINAL GRADE (BY OTHERS)


NOTES:
 ENGINEER / CONTRACTOR TO CONFIRM PIPE MATERIALS.

REACH STREET LANDS
 UXBRIDGE, ON.
 DATE: _____
 PROJECT # 222542
 CHECKED: TL
 DRAWN: _____
 NOT TO SCALE
 SHEET 5 OF 5

PARTS LIST - 1200mm FIRST DEFENSE HC - STM MH13		
ITEM	SIZE (mm)	DESCRIPTION
1	1200	LD PRECAST MANHOLE
2	-	LEDGER SUPPORT
3	-	SEPARATION MODULE
4	300	PVC SOBRIS INLET PIPE (BY OTHERS)
5	300	PVC SOBRIS INLET PIPE (BY OTHERS)
6	400	HDPE PERFORATED INLET PIPE (BY OTHERS)
7	-	MATERIALS AND LABOR TO ACHIEVE FINAL GRADE (BY OTHERS)

NOTES:
 ENGINEER / CONTRACTOR TO CONFIRM PIPE MATERIALS.

REACH STREET LANDS
 UXBRIDGE, ON.
 DATE: _____
 PROJECT # 222542
 CHECKED: TL
 DRAWN: _____
 NOT TO SCALE
 SHEET 3 OF 5

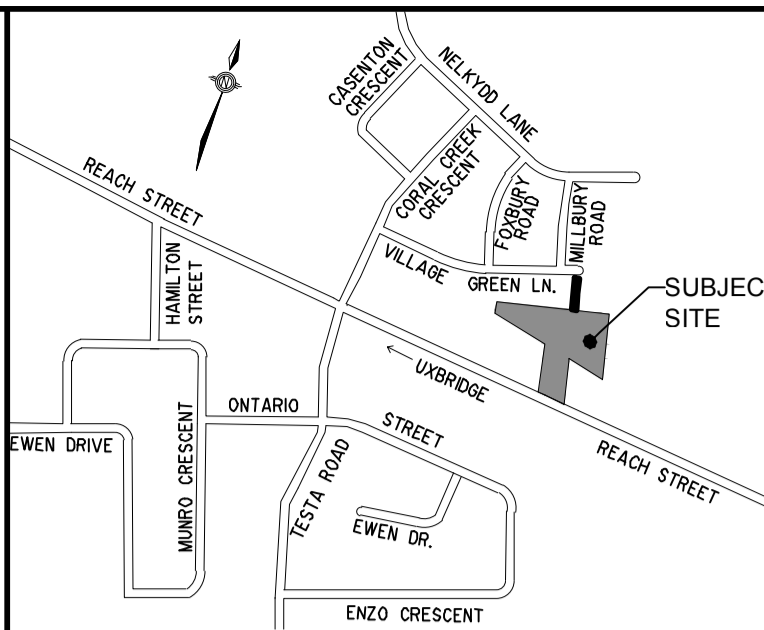

KEYMAP N.T.S.

REVIEWED BY: _____
 TOWNSHIP OF _____
 DATE: _____
 TOWNSHIP ENGINEER FOR THE TOWNSHIP OF UXBRIDGE

APPROVED BY: _____
 REGION OF DURHAM _____
 DATE: _____

BENCHMARK:
 ELEVATIONS ARE GEODETIC AND REFERRED TO THE MTO MONUMENT NO. 778488, ELEVATION = 267.903 M.

NOTE: ALL DIMENSIONS AND ELEVATIONS IN METRES UNLESS NOTED OTHERWISE. ALL PIPE SIZES IN MILLIMETRES.

No.	REVISIONS TO DRAWING	BY	DATE	APPR.

ALL PREVIOUS ISSUES OF THIS DRAWING ARE SUPERSEDED

CLIENT: **VENITIAN GROUP**

MUNICIPALITY: **TOWNSHIP OF UXBRIDGE
 REGION OF DURHAM**

PROJECT TITLE: **REACH STREET LANDS**

SHEET TITLE: **ADS OIL AND GRIT SEPARATORS**



DESIGNED	KLD	DRAWN	RAV	CHECKED	WJL
SCALE	SCALE 1:500		DATE	OCTOBER 2021	
PROJECT NUMBER	17:386		DWG. NUMBER	ADS3	

NOTE: THESE DETAILS ARE SHOWN AS PROVIDED BY ADS CANADA AND HAVE NOT BEEN DESIGNED BY SABOURIN KIMBLE & ASSOCIATES LTD.

T-Number