


CONCEPTUAL 25' REAR LANE - BLOCK ELEVATION '1' (8 UNITS)



PROPOSED 36' TOWNHOUSE BLOCK ELEVATION '1' (5 UNITS)

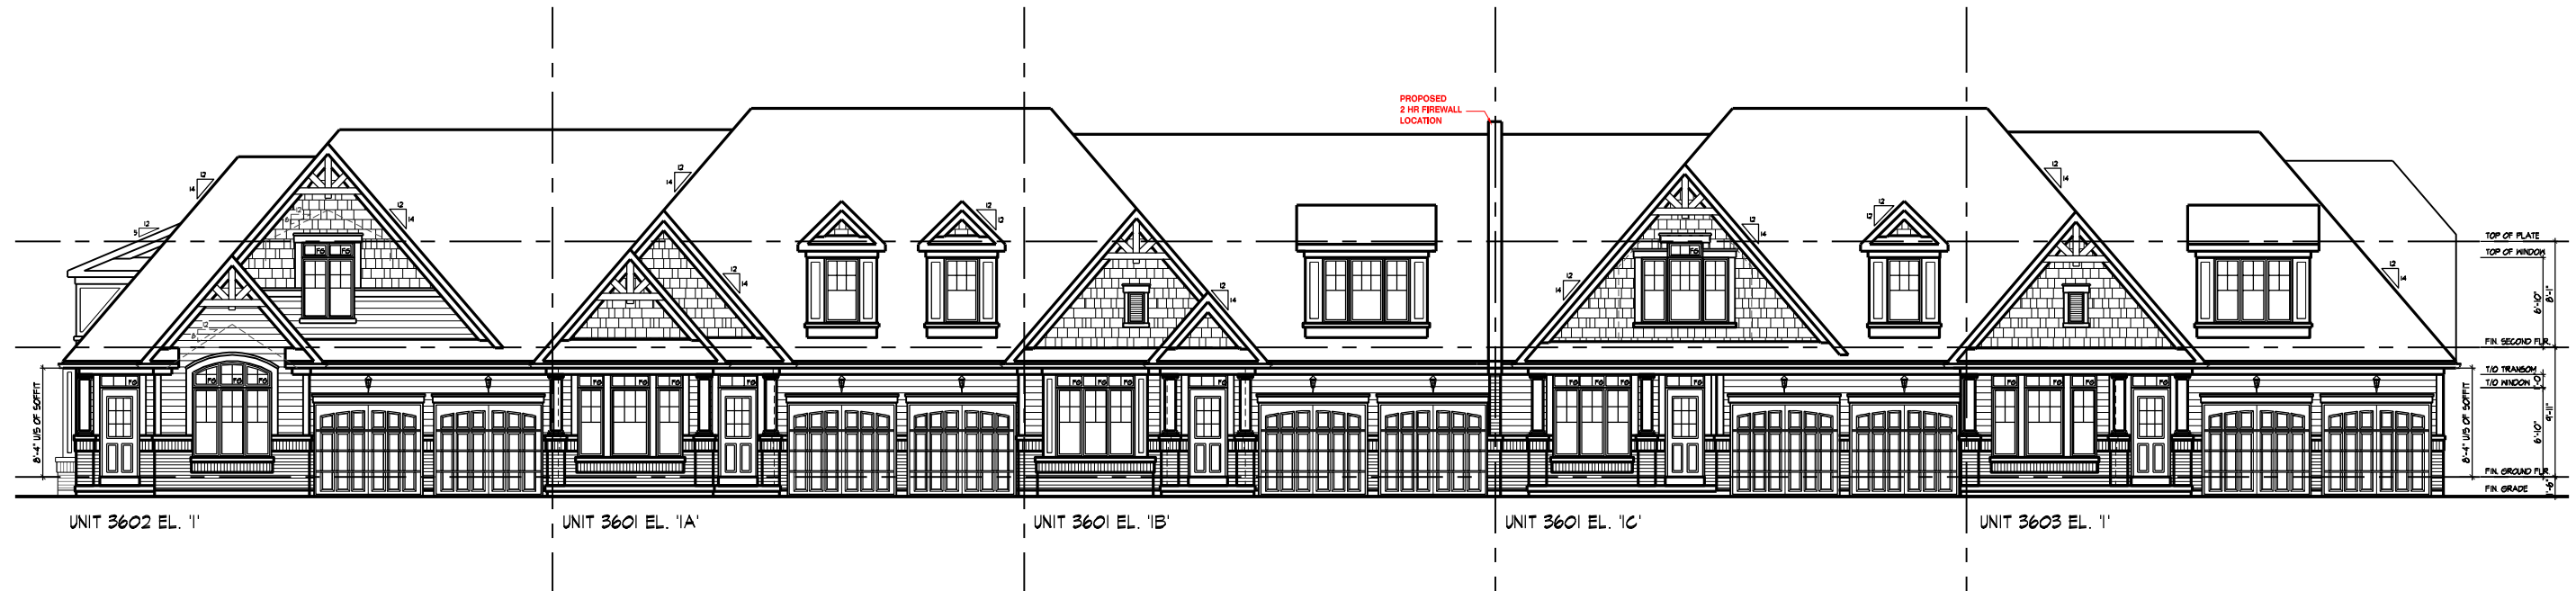

FLANKAGE ELEVATION - UNIT 3602 EL. '1'

PROPOSED 36' TOWNHOUSE BLOCK ELEVATION '1'