


FRONT ELEVATION 'A' (25' LANEWAY TOWNS) - BLOCK 10

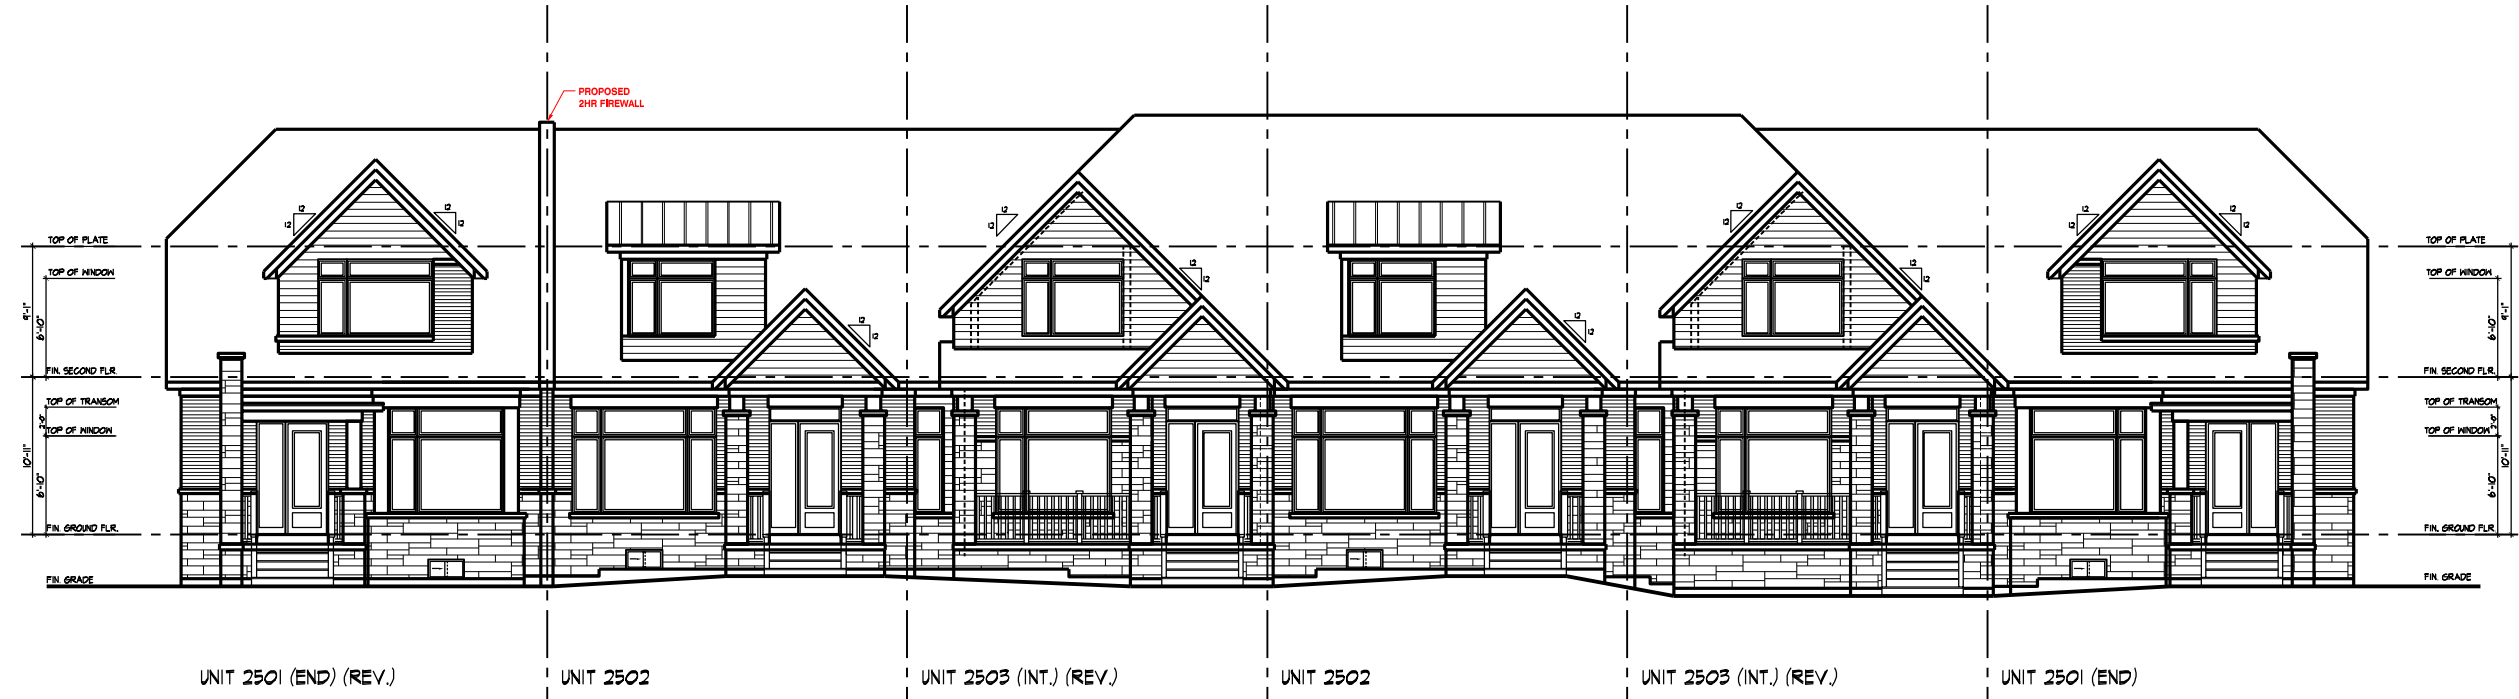

FRONT ELEVATION 'A' (25' LANEWAY TOWNS) - BLOCK 11