


cosburn nauboris
landscape architects

DECIDUOUS TREE PLANTING
CALIPER TREE - PLANTING MIX


DATE: 07.10.02 SCALE: 1:25
PROJECT: 2198venetian

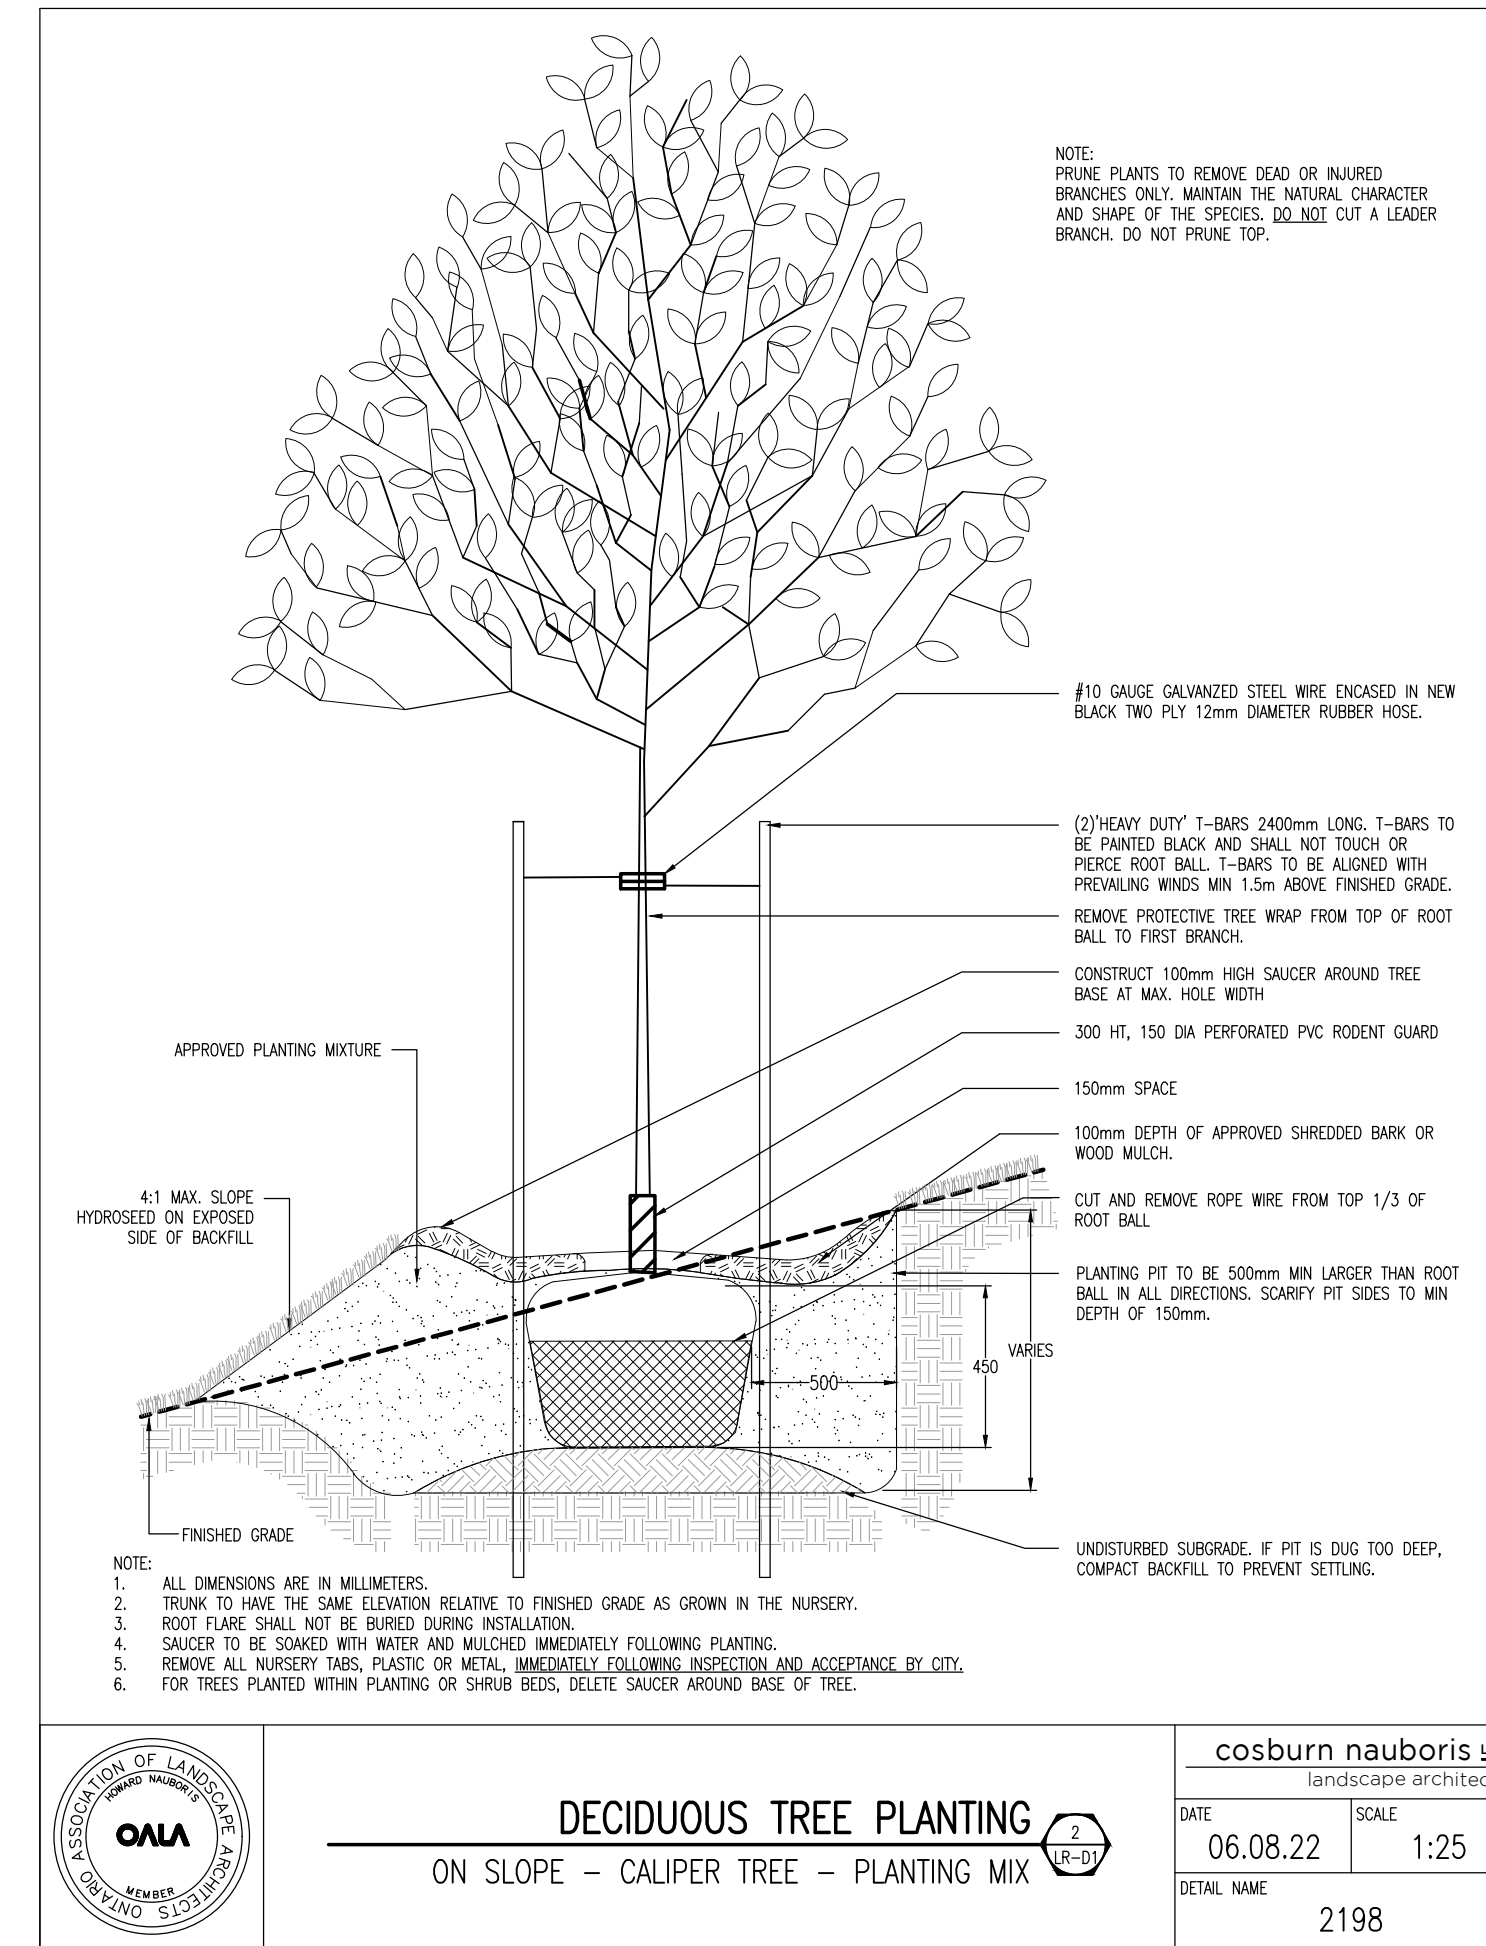

cosburn nauboris
landscape architects

DECIDUOUS TREE PLANTING
ON SLOPE - CALIPER TREE - PLANTING MIX


DATE: 06.08.22 SCALE: 1:25
DETAIL NAME: 2198

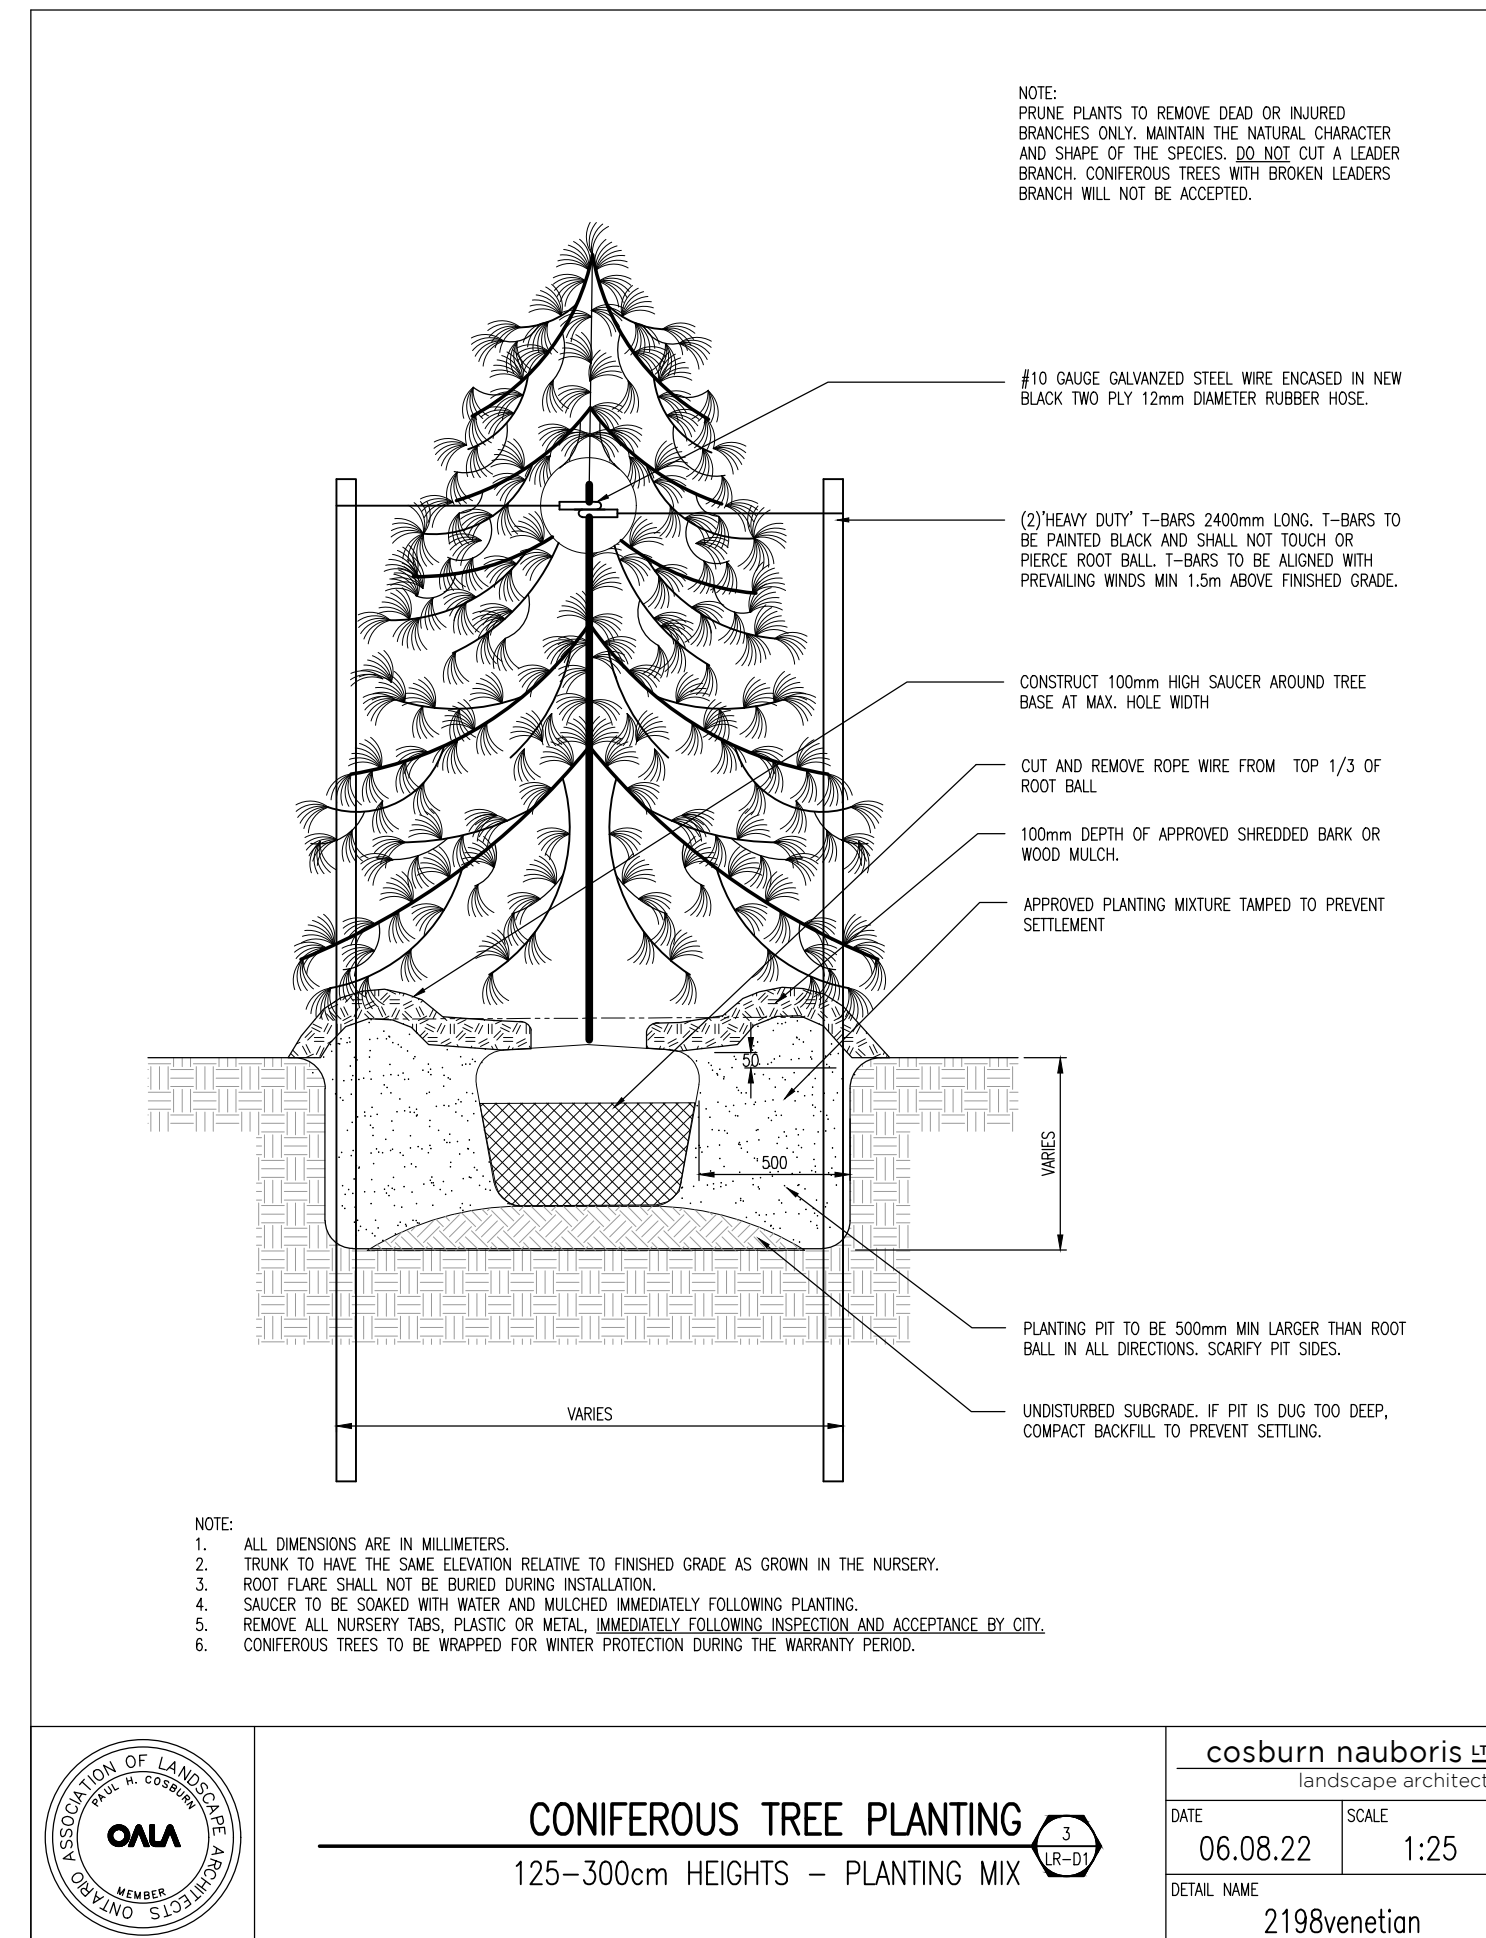

cosburn nauboris
landscape architects

CONIFEROUS TREE PLANTING
125-300cm HEIGHTS - PLANTING MIX


DATE: 06.08.22 SCALE: 1:25
DETAIL NAME: 2198venetian

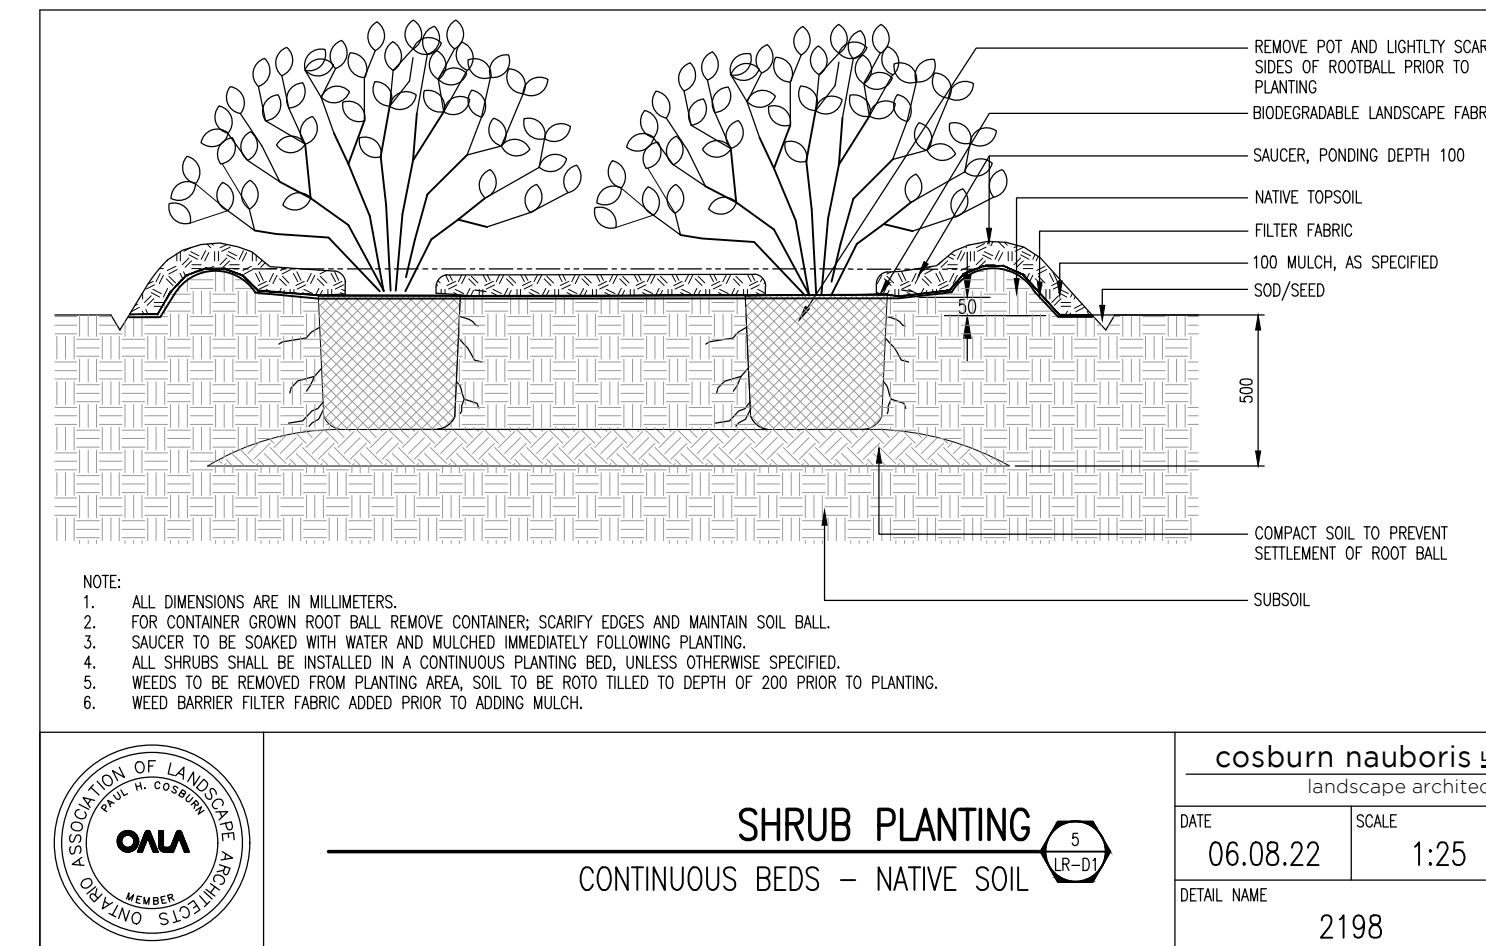

cosburn nauboris
landscape architects

SHRUB PLANTING
CONTINUOUS BEDS - NATIVE SOIL

DATE: 06.08.22 SCALE: 1:25
DETAIL NAME: 2198

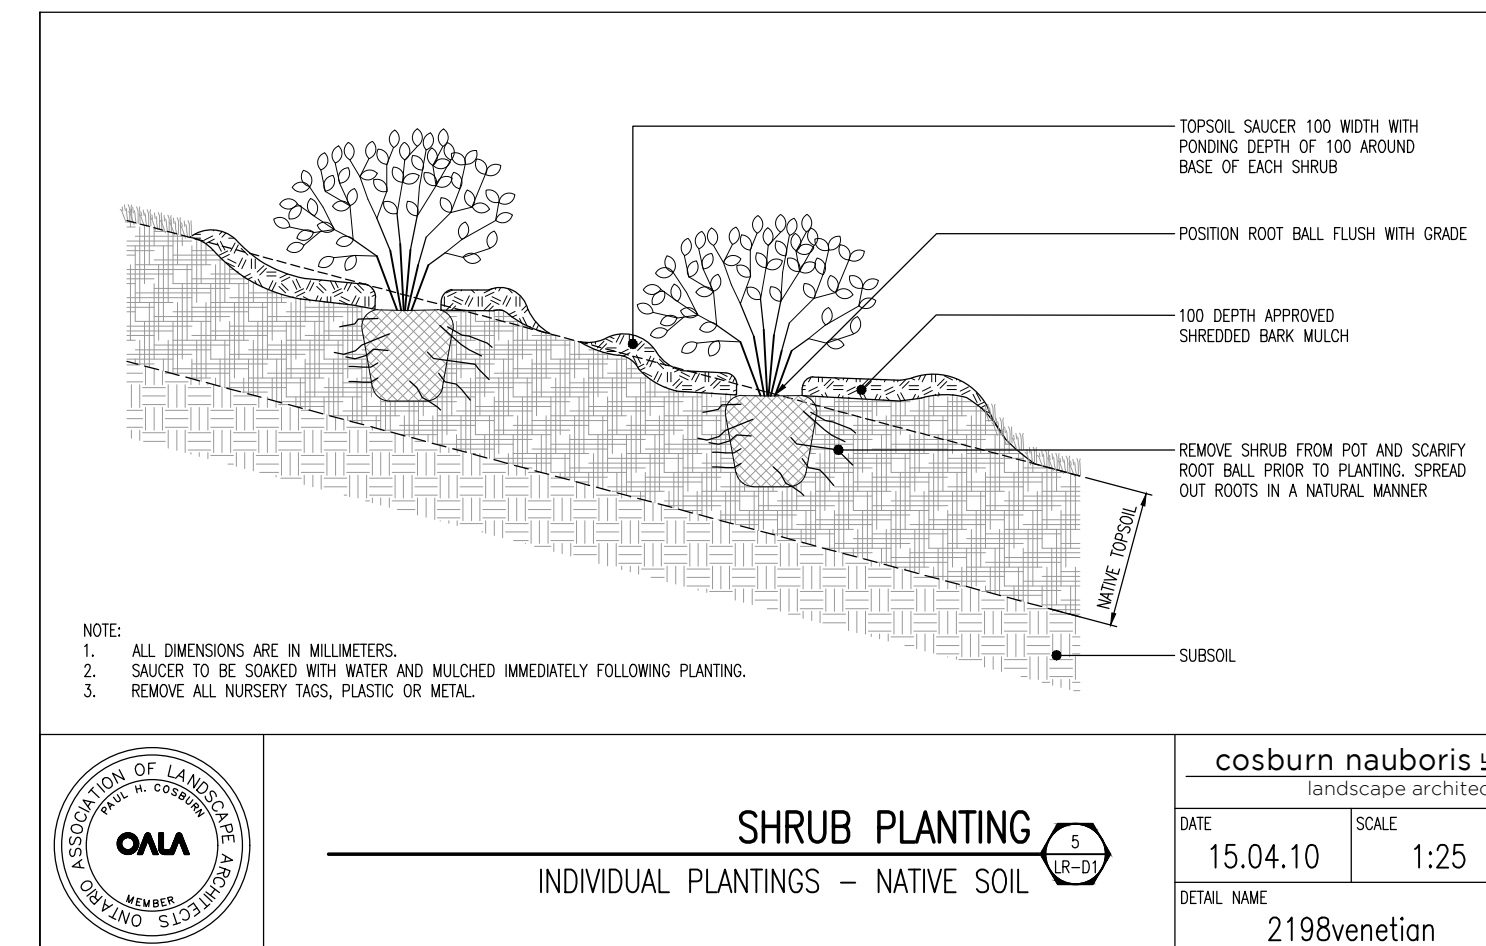


cosburn nauboris
landscape architects

SHRUB PLANTING
INDIVIDUAL PLANTINGS - NATIVE SOIL

DATE: 15.04.10 SCALE: 1:25
DETAIL NAME: 2198venetian

8	Issued for Submission	CMO	21 03 26
7	Issued for Submission	SW	21 03 17
6	Issued for Submission	CMO	21 02 25
5	For LSRCA Submission	CMO	21 02 17
4	For Submission to LSRCA	SW	20 08 20
No	Revision	By	Yr Mo Da

All drawings and designs are the property of Cosburn Nauboris Limited and may not be used or reproduced without permission. This drawing must not be scaled.

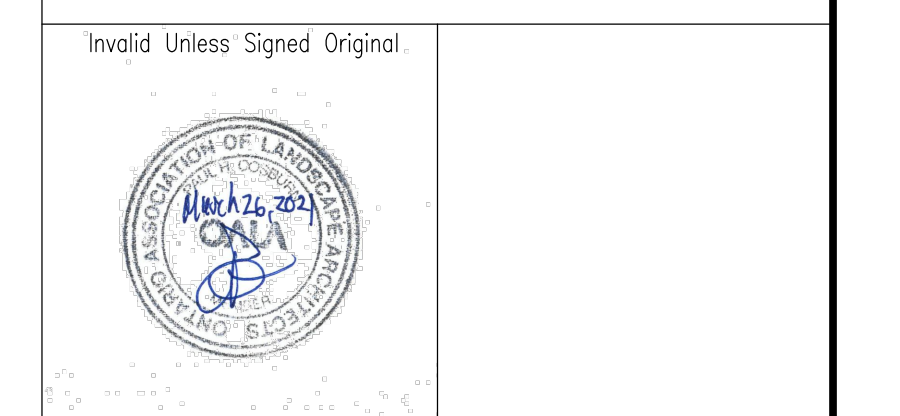

cosburn nauboris
landscape architects
20 crown street dr suite 2 markham, on l3r 9x9
1 905 940 4443
cosburnnauboris.ca

24 REACH STREET
VENETIAN GROUP
TOWNSHIP OF UXBRIDGE

**LANDSCAPE RESTORATION AND
EDGE MANAGEMENT DETAILS**

Drawn by	CMO	Scale	AS SHOWN
Checked by	PHC	Plot Date	2021-03-26
Approved by	PHC	Project	2198

LR-D1
Drawing No.