

PLANT LIST - SITE

DECIDUOUS TREES

KEY	QTY.	BOTANICAL NAME	COMMON NAME	CAL. (mm)	HT. (cm)	SPREAD (cm)	ROOTS	REMARKS
AFJ60	3	<i>Acer x freemanii</i> 'Jeffersred'	Adlum Blaze Maple	60	-	-	WB	-
ARJ60	4	<i>Acer rubrum</i> 'Armstrong Gold'	Armstrong Gold Maple	60	-	-	WB	-
OD60	5	<i>Ostrya occidentalis</i>	Hackberry	60	-	-	WB	-
OD60	4	<i>Gymnocladia dioica</i>	Kentucky Coffee Tree	60	-	-	WB	-
GTS60	8	<i>Olethiaa triacanthos</i> 'Shademaster'	Shademaster Honeylocust	60	-	-	WB	-
PCR60	7	<i>Pyrus calleryana</i> 'Redspire'	Redspire Ornamental Pear	60	-	-	WB	-
SRJ60	6	<i>Syringa reticulata</i> 'Ivory Silk'	Ivory Silk Tree Lilac	60	-	-	WB	-
TJ60	5	<i>Tilia americana</i>	Basswood	60	-	-	WB	-
TO60	3	<i>Tilia cordata</i> 'Oleiven'	Oleiven Linden	60	-	-	WB	-
TCR60	3	<i>Tilia cordata</i> 'Greenspire'	Greenspire Linden	60	-	-	WB	-

B&B - BALLED & BURLAPPED WB - WIRE BASKET CS - CONTAINER GROWN FP - FIELD POTTED pot - POT GROWN

PLANT LIST - ENTRY FEATURE

DECIDUOUS TREES

KEY	QTY.	BOTANICAL NAME	COMMON NAME	CAL. (mm)	HT. (cm)	SPREAD (cm)	ROOTS	REMARKS
ASJ60	2	<i>Acer saccharinum</i>	Silver Maple	60	-	-	WB	-




CONIFEROUS TREES

PCJ00	3	<i>Picea glauca</i>	White Spruce	-	200	-	WB	-
-------	---	---------------------	--------------	---	-----	---	----	---

DECIDUOUS SHRUBS

PO80	21	<i>Physocarpus opulifolius</i>	Ninebark	-	80	40	3 gal. pot	-
SJL50	40	<i>Symphoricarpos albus</i>	Snowberry	-	50	30	3 gal. pot	-
VL100	9	<i>Viburnum lentago</i>	Nannyberry	-	100	50	3 gal. pot	-

WB - WIRE BASKET
pot - POT GROWN

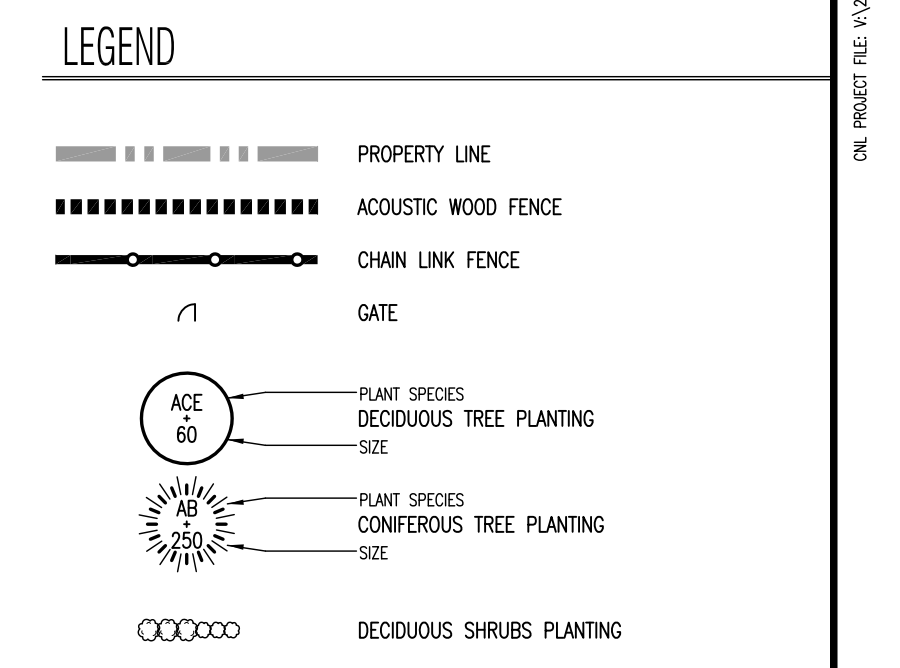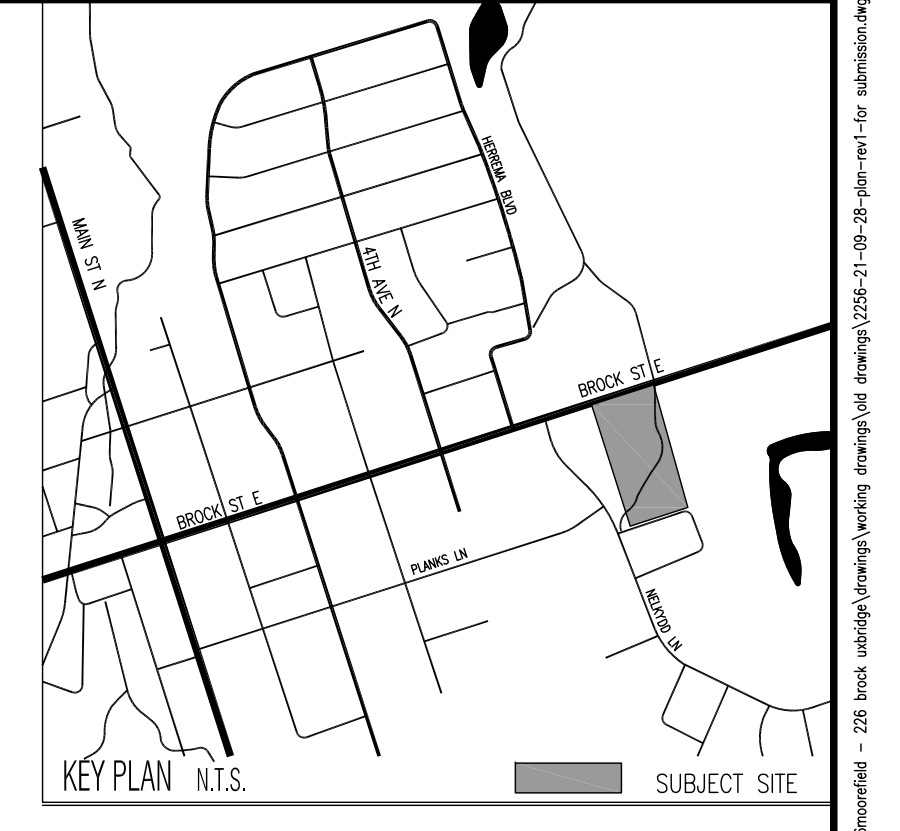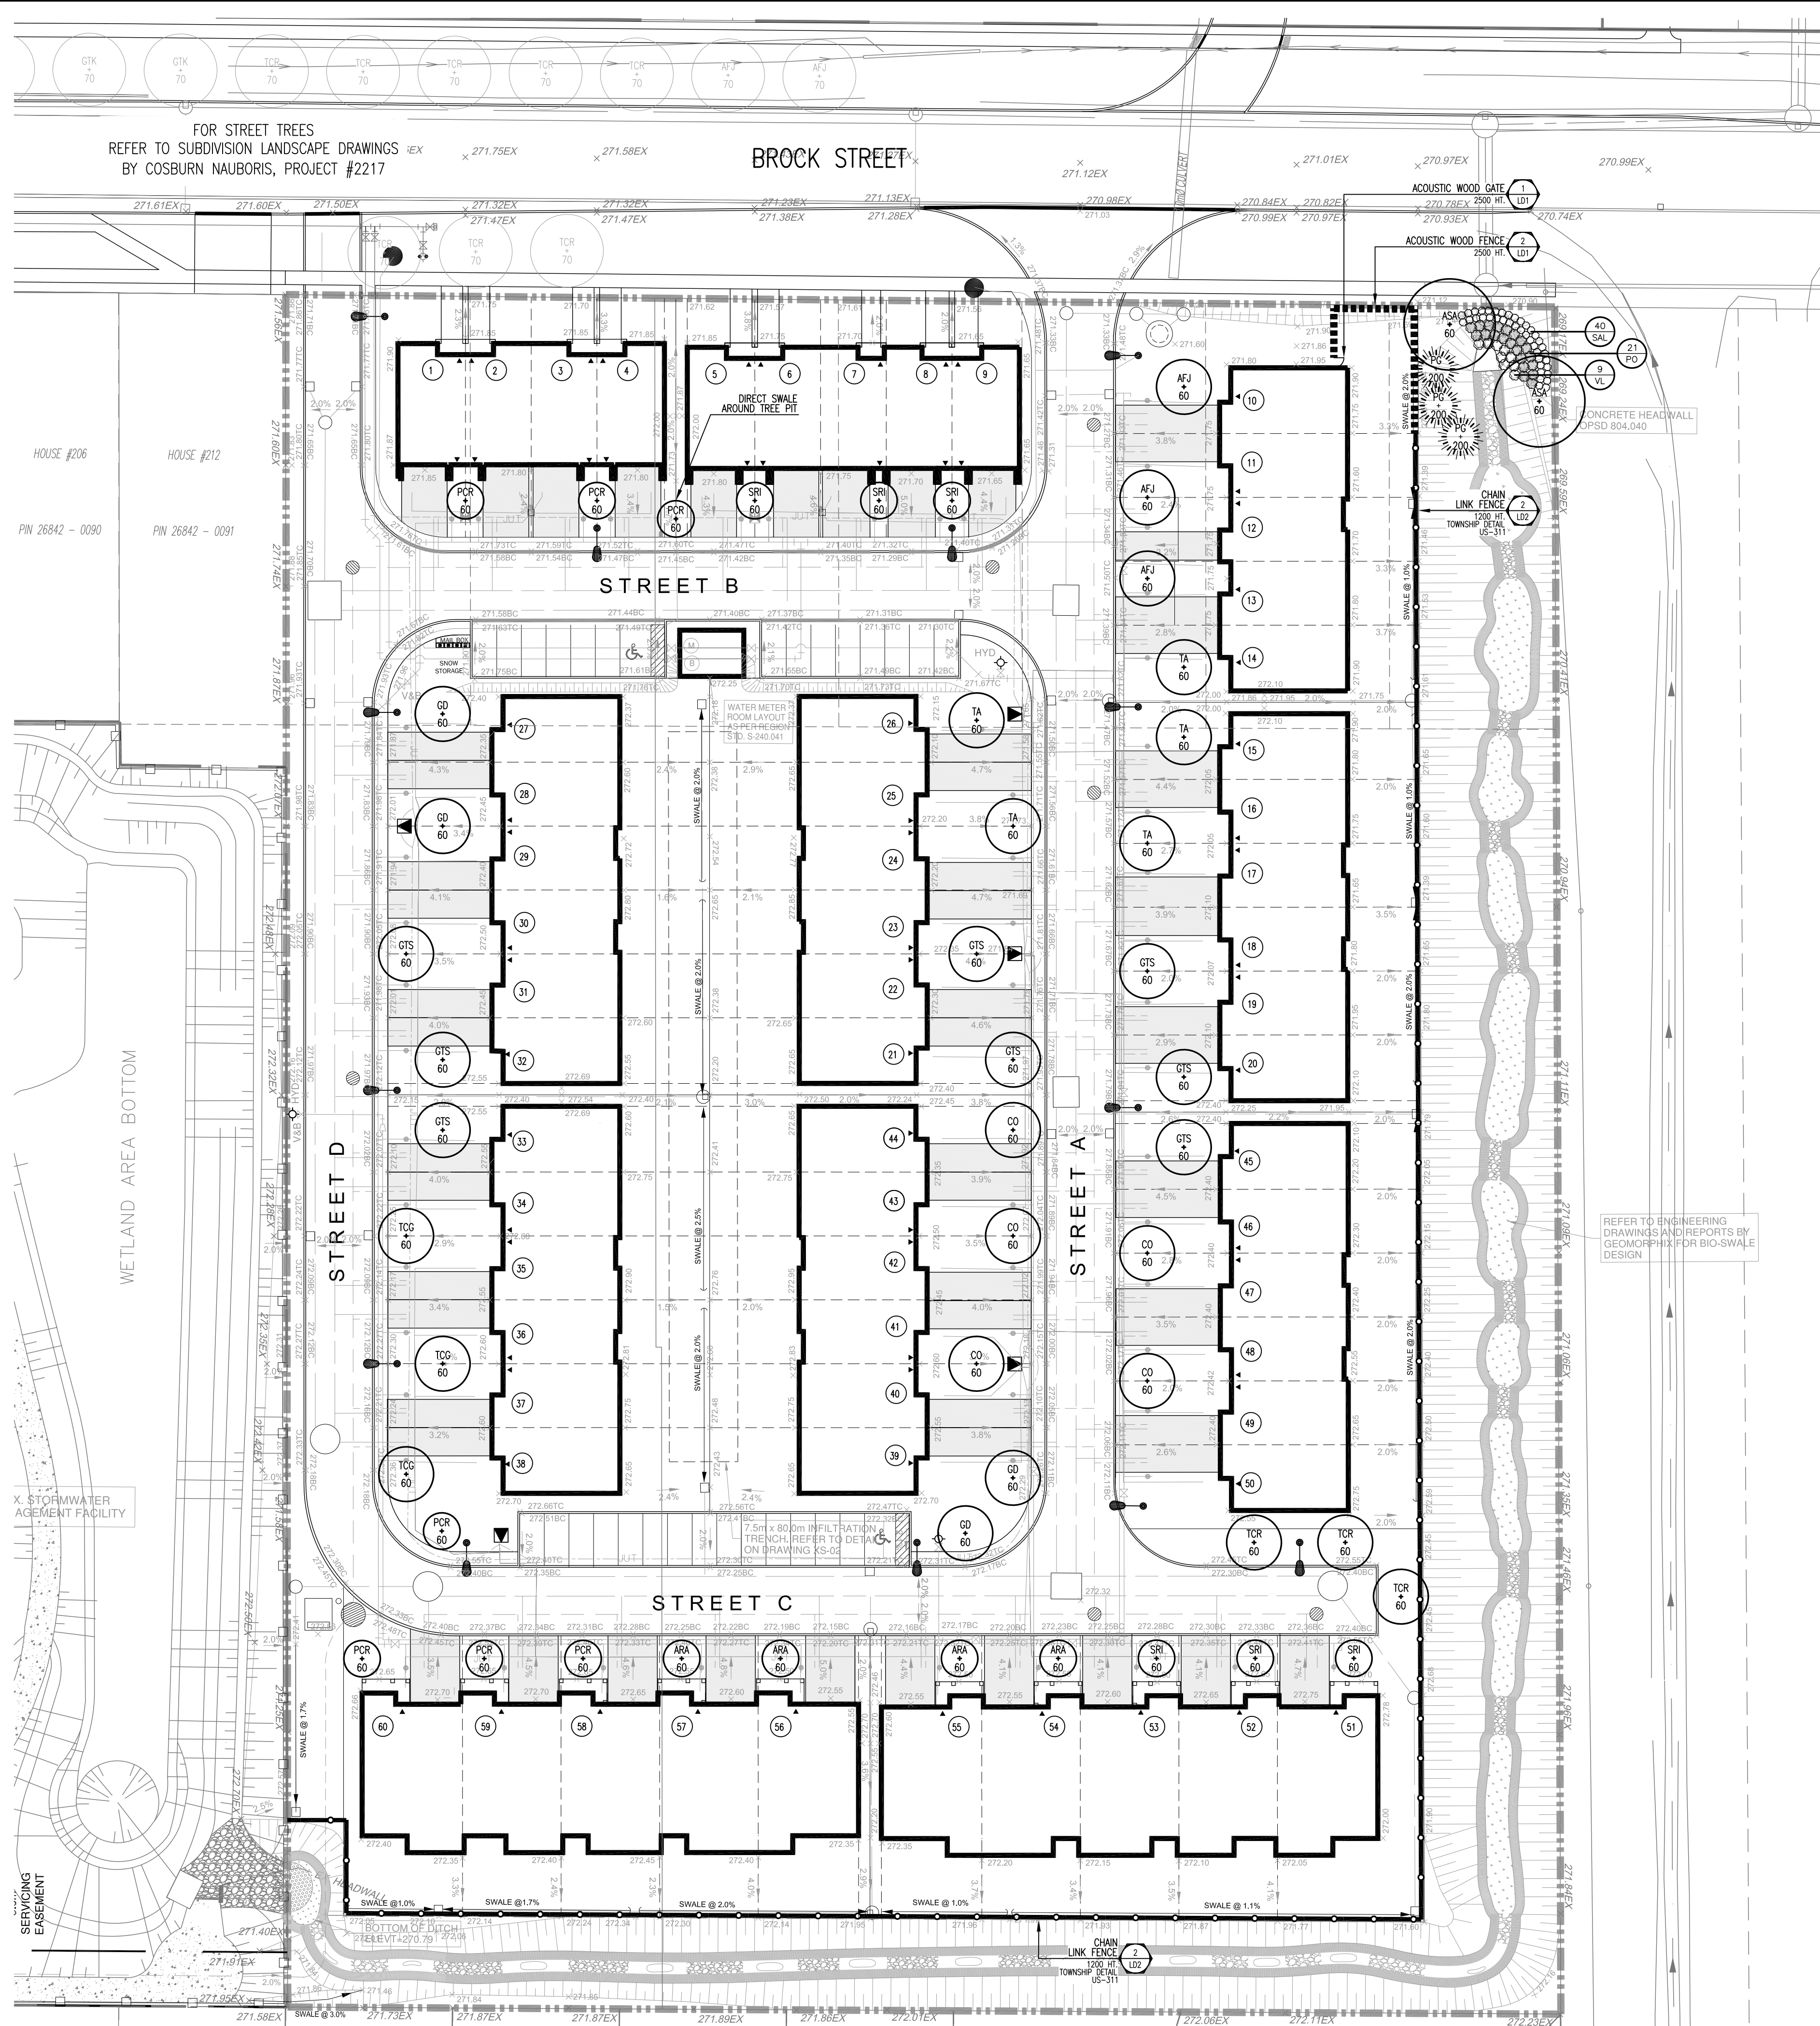

Base Information

Base and servicing information received in digital format from IBI Group, Project No. 2018-0302 and received September 27, 2021.

Grading information received in digital format from IBI Group, Project No. 2018-0302 and received September 21, 2021.

No	Revision	By	Yr	Mo	Da
1	For Submission	SW	21	09	28
No	Revision				

All drawings and designs are the property of Cosburn Nauboris Limited and may not be used or reproduced without permission. This drawing must not be scaled.

Invalid Unless Signed Original

cosburn nauboris LTD
landscape architects
226 BROCK ST.
WESTLANE DEVELOPMENT GROUP LTD.
TOWNSHIP OF UXBRIDGE

LANDSCAPE PLAN

Drawn by	SW	Scale	1:400
Checked by	PHC	Plot Date	2021-09-28
Approved by	PHC	Project	2256

L1
Drawing No.